


HAWK DESIGN, INC. 2015
THIS DRAWING AND ALL INFORMATION CONTAINED HEREON IS PROPRIETARY INFORMATION OF HAWK DESIGN, INC. AND MAY NOT BE COPIED OR REPRODUCED, EITHER IN WHOLE OR IN PART, BY ANY METHOD, WITHOUT WRITTEN PERMISSION OF HAWK DESIGN, INC.

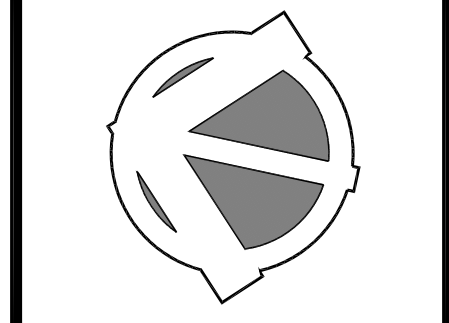

Date: 8/27/15

Revisions:

Num.	Date	Description
1	9/25/15	Wall veneer and S privacy fence added to the plans.

The Fields at Sherborn
Washington Street, Sherborn Mass
Trask Development







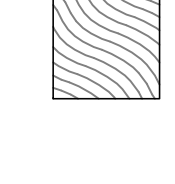
Drawn By: Checked By: BL




Typical 3 & 4 Unit
Conceptual
Landscape Plans

Scale: AS NOTED

Sheet: **L2**

CONCEPT PLANT SCHEDULE

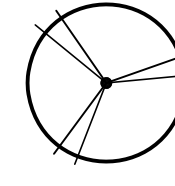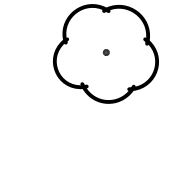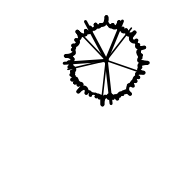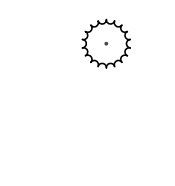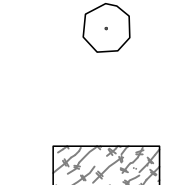-  **SHADE TREE**
Acer rubrum / Red Maple
Carya ovata / Shagbark Hickory
Gleditsia tinacanthos inermis 'Halka' / Halka Thornless Honey Locust
Liriodendron tulipifera / Tulip Tree
Quercus alba / White Oak
Quercus palustris / Pin Oak
Quercus rubra / Red Oak
Tilia americana / American Linden
Ulmus americana / American Elm
-  **FLOWERING TREE**
Amelanchier canadensis / Shadblow Serviceberry
Betula nigra / Multi-Trunk River Birch
Malus x 'Red Jade' / Red Jade Crabapple
Prunus serrulata 'Kwanzan' / Kwanzan Cherry
Prunus x yedoensis 'Shidare Yoshino' / Yoshino Cherry
Pyrus calleryana 'Anstocrat' TM / Anstocrat Flowering Pear
-  **EVERGREEN TREES**
Abies concolor / White Fir
Abies fraseri / Fraser Fir
Picea glauca / White Spruce
Picea pungens / Colorado Spruce
Pinus strobus / White Pine
-  **SCREENING: 3.5' HT. MIN.**
Juniperus chinensis 'Spartan' / Spartan Juniper
Taxus x media 'Hatfieldii' / Hatfield Yew
Thuja occidentalis 'Emerald Green' / Emerald Green Arborvitae
-  **LARGE DECIDUOUS SHRUB: 6' HT.**
Amelanchier alnifolia / Serviceberry
Hibiscus syriacus / Rose of Sharon
-  **FOUNDATION PLANTINGS: 2-5' HT.**
Ilex glabra 'Compacta' / Compact Inkberry
Platanus japonica 'Mountain Fire' / Mountain Fire Andromeda
Rhododendron x 'English Roseum' / English Roseum Rhododendron
Rhododendron x 'Nova Zembla' / Rhododendron
Taxus cuspidata 'Emerald Spreader' TM / Emerald Spreader Japanese Yew
Viburnum plicatum 'Manesii' / Manes Doublefile Viburnum
-  **LOW SHRUBS: 2' HT. MAX.**
Azalea x 'Bloomathon Pinki' / Bloomathon Pinki Azalea
Azalea x 'Mother's Day' / Azalea
Clematis alnifolia 'Sixteen Candles' / Summersweet Clematis
Cotoneaster adpressus 'Tom Thumb' / Tom Thumb Cotoneaster
Euonymus fortunei 'Emerald Gaiety' TM / Emerald Gaiety Euonymus

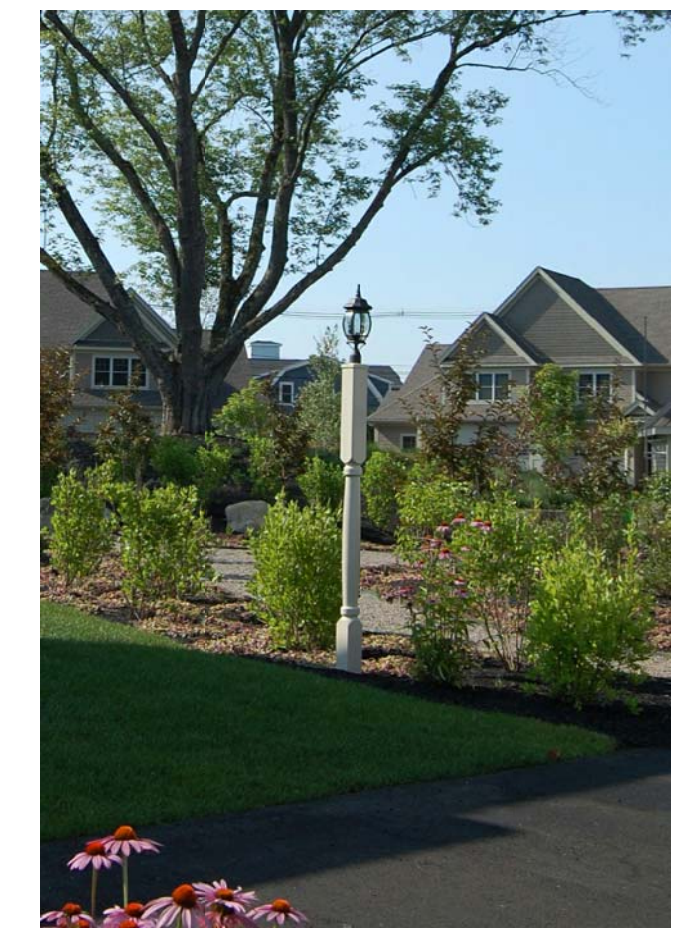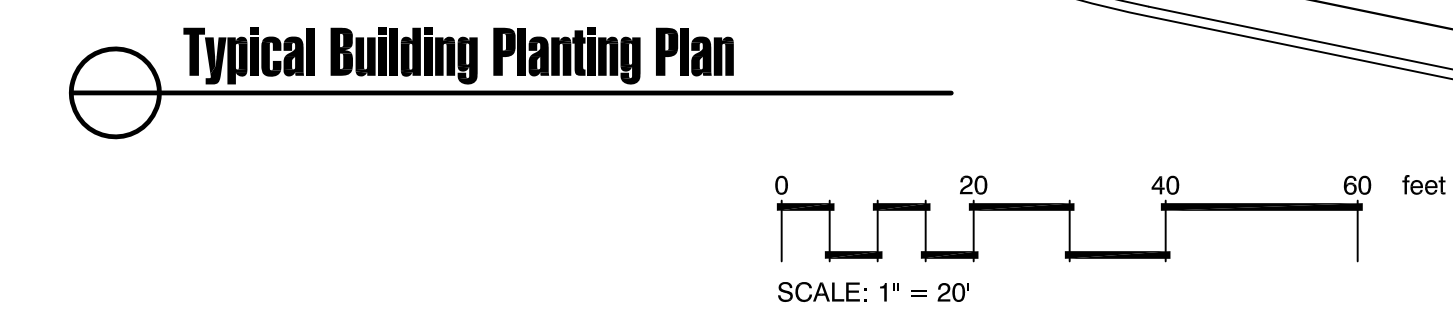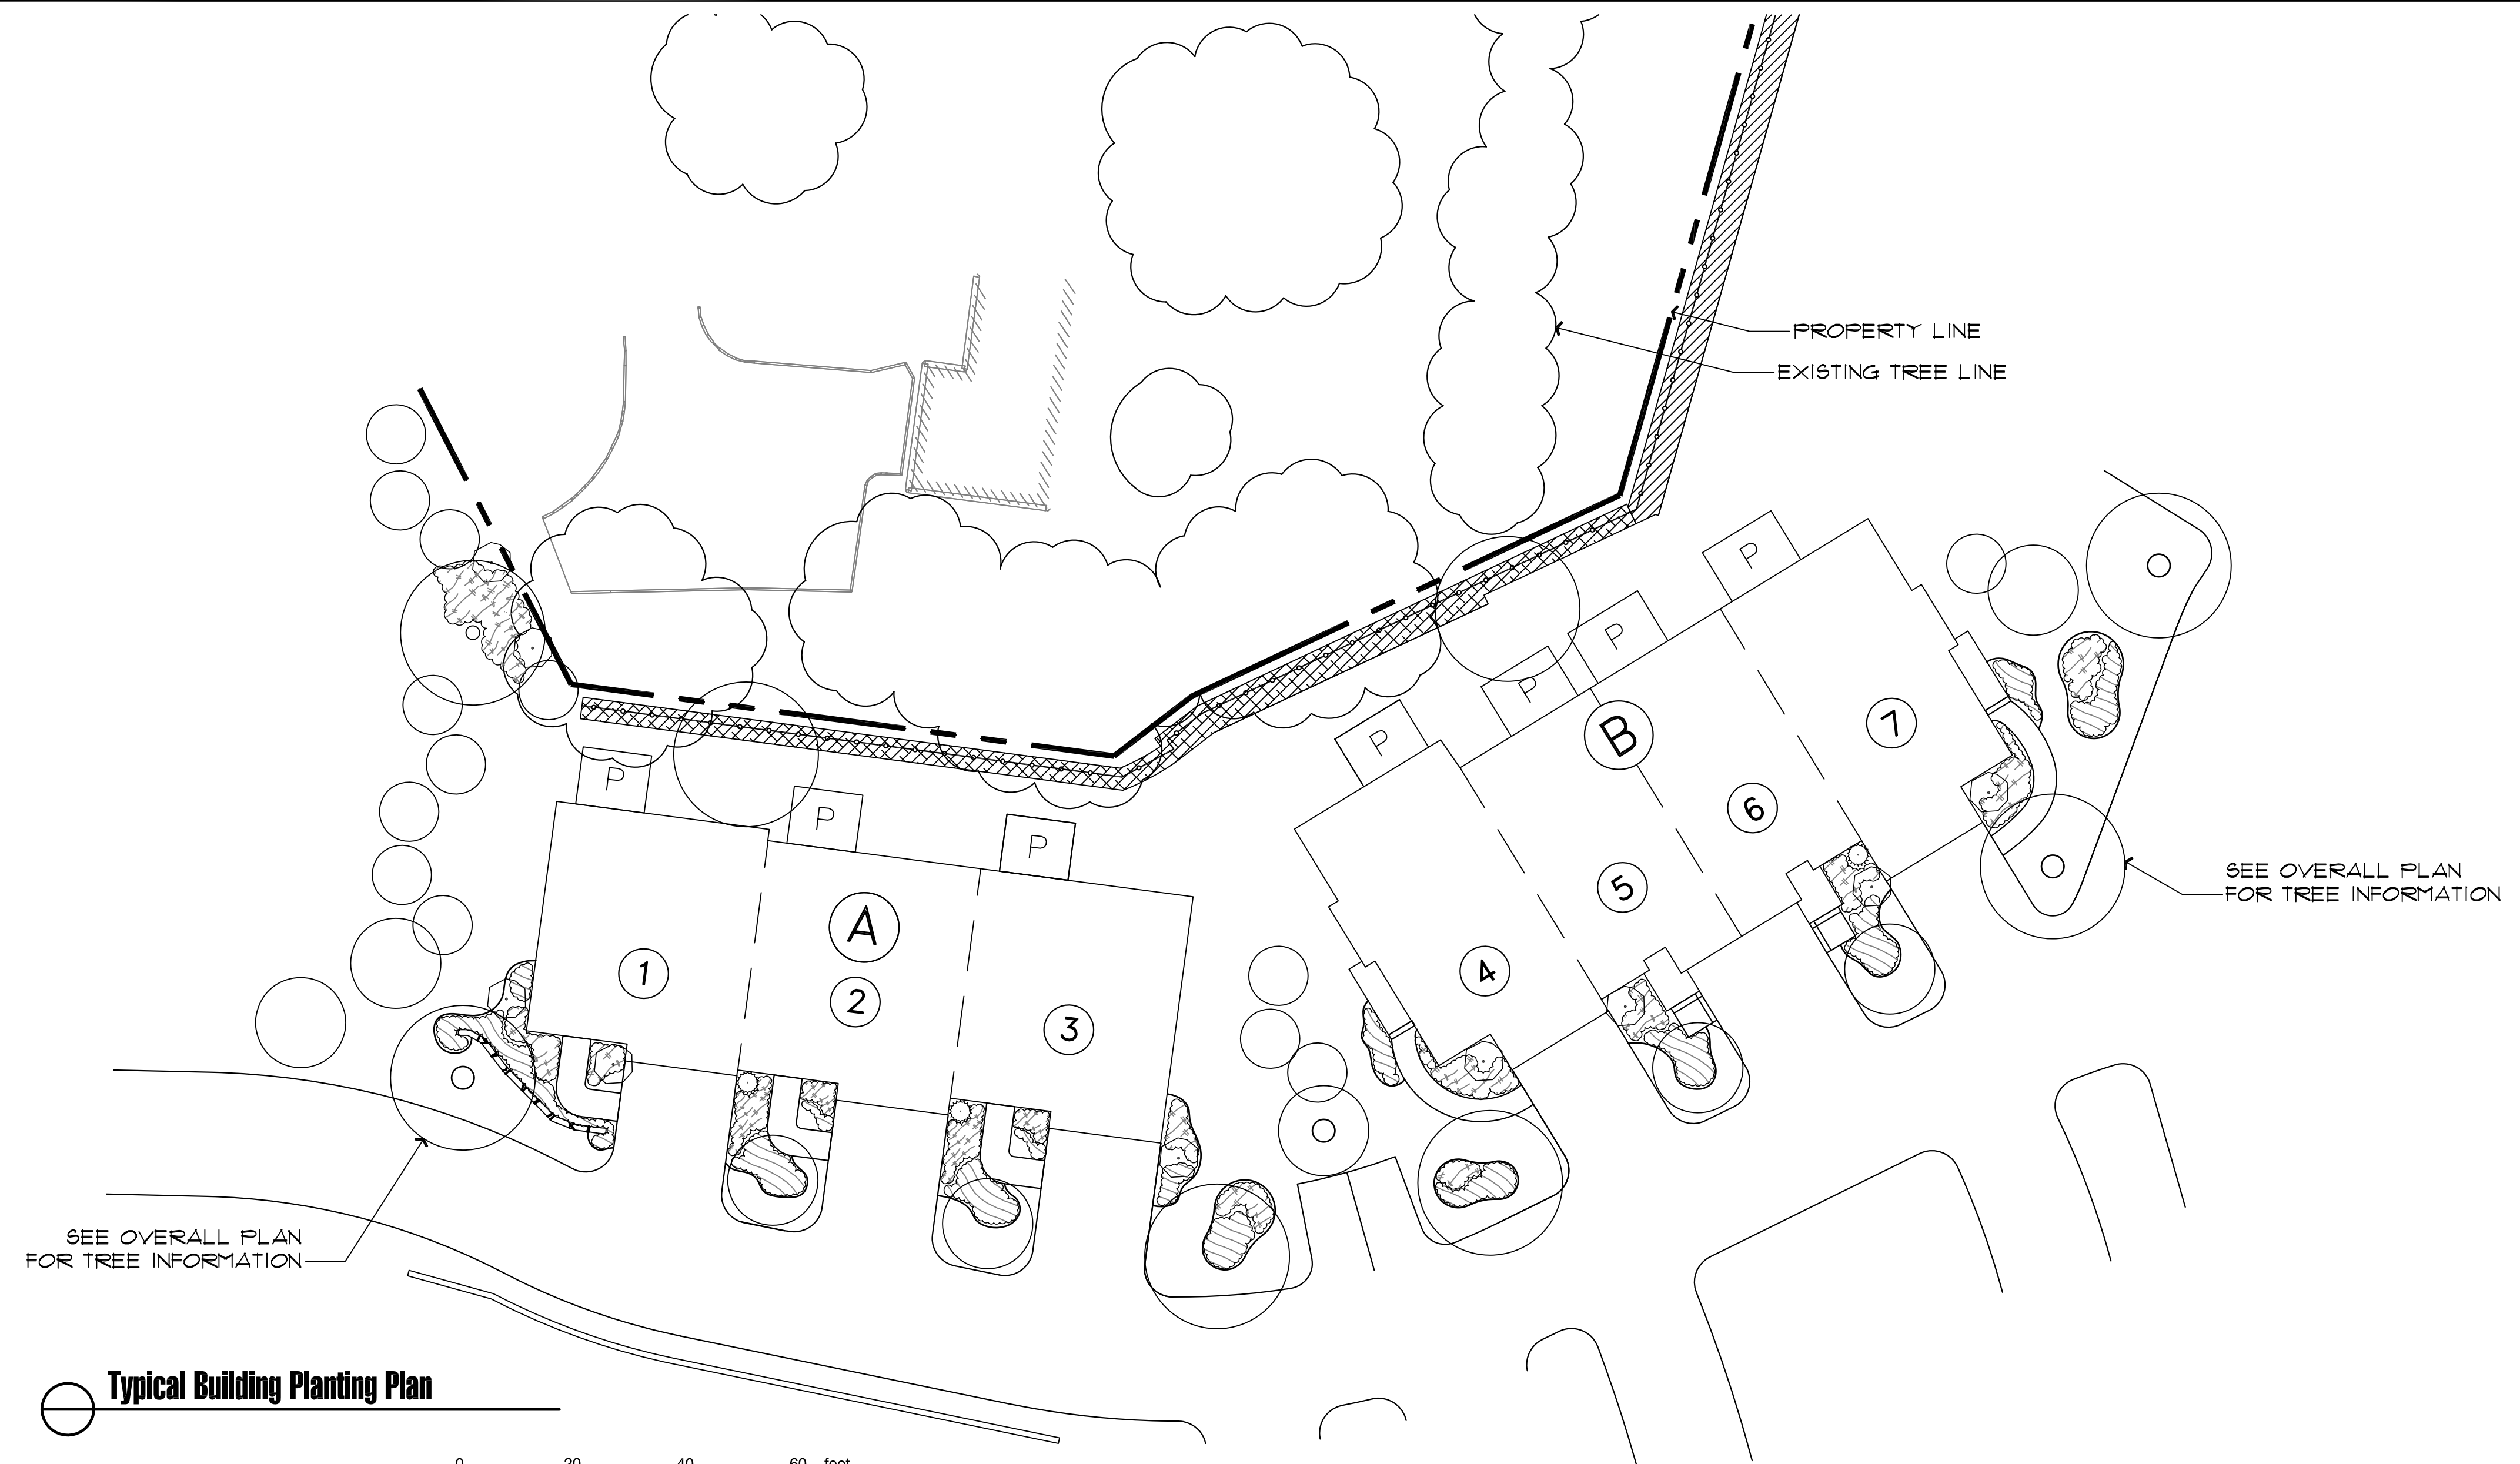


Common Street Light



Common Private Light




Common Decorative Light

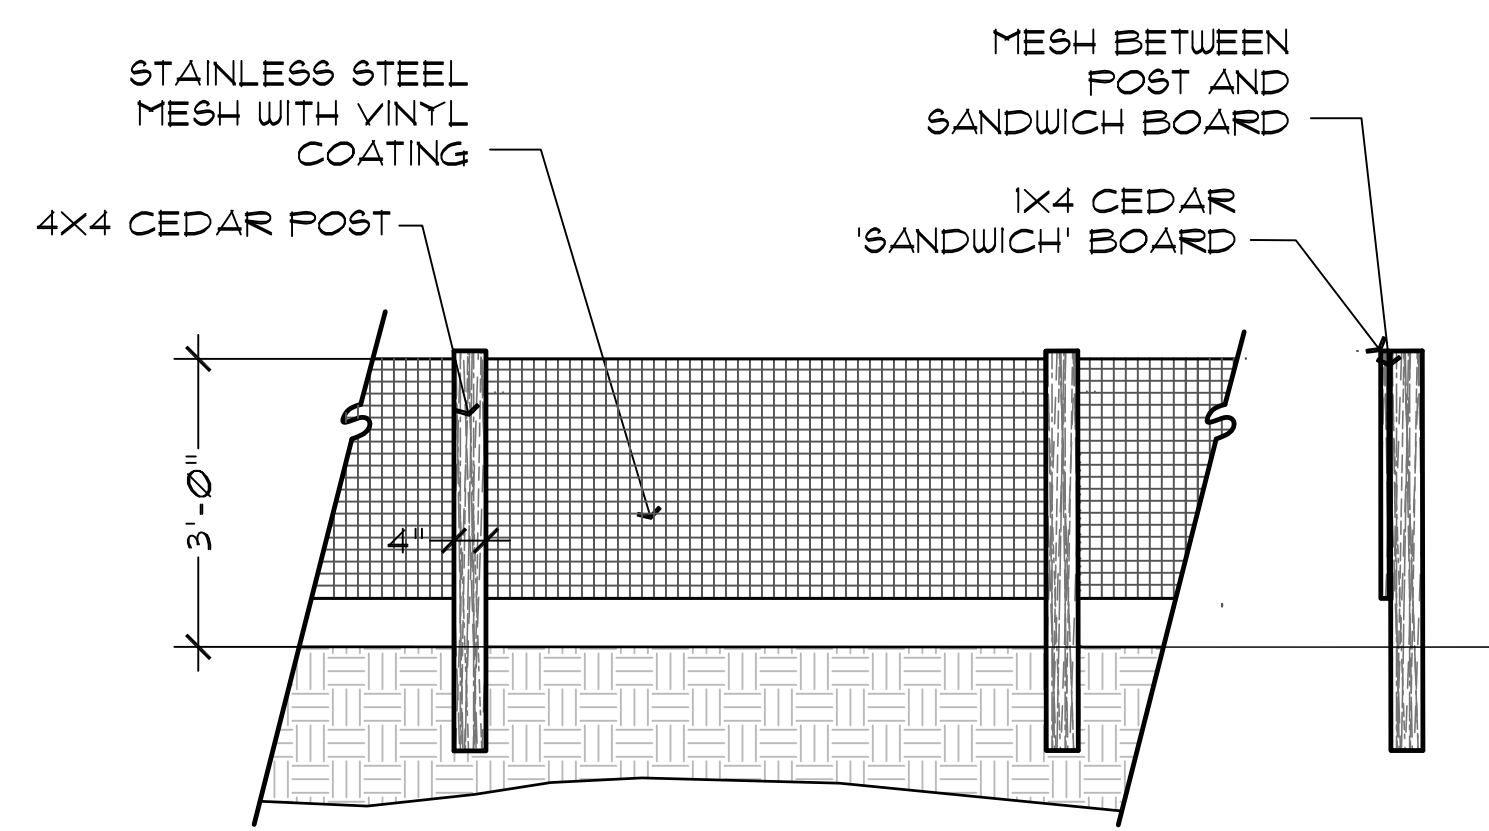

- NOTES**
- PICKET SPACING TO BE IN ACCORDANCE W/ STATE & LOCAL REGULATIONS FOR POOL FENCES
 - FENCE CONTRACTOR SHALL VERIFY & INSTALL FENCE IN ACCORDANCE W/ ALL STATE & LOCAL REGULATIONS FOR POOL FENCES
 - FOOTING WIDTH TO BE APPROX. 4X POST WIDTH.
 - DETAIL IS FOR SCHEMATIC USE ONLY, REFER TO PLANS/SHOP DRAWINGS FOR CONSTRUCTION DOCUMENTS
 - CONTRACTOR TO REPORT ANY DISCREPANCIES /CONFLICTS TO HDI PRIOR TO FABRICATION OR INSTALLATION

ACTIVITY BARRIER MESH FENCE DETAIL
1/2" = 1'-0"

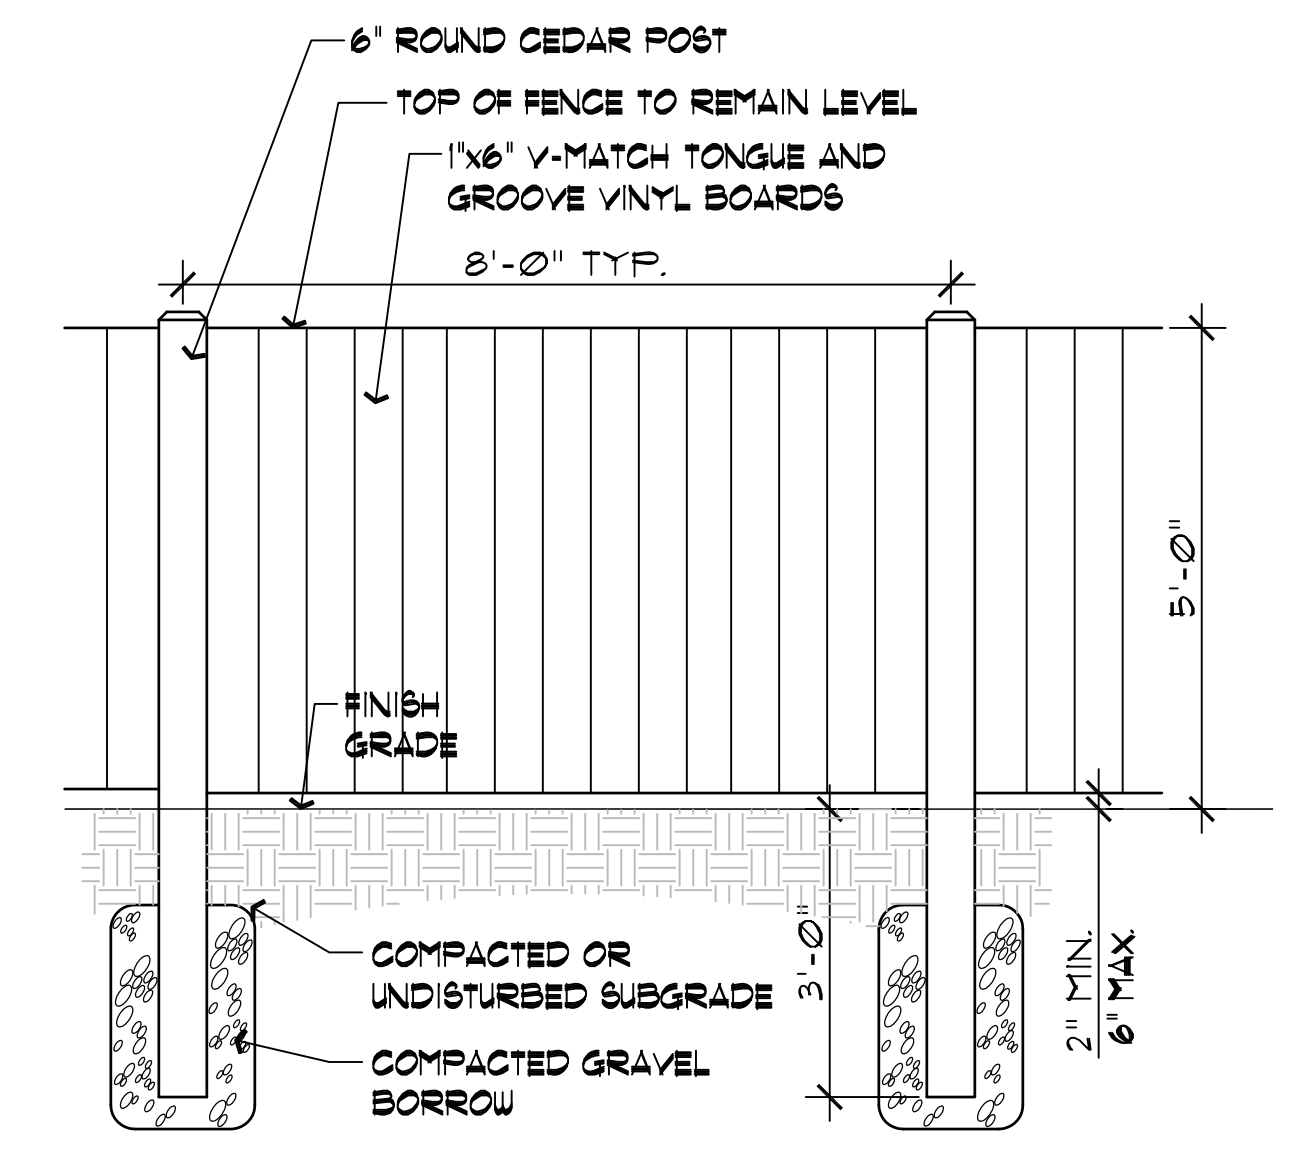

- NOTE:**
- ALL SCREWS AND FASTENERS TO BE STAINLESS STEEL
 - ALL FASTENERS AND PLUGS SHOULD BE ALIGNED TO FORM A PATTERN

PRIVACY FENCE - 5' CEDAR
1/2" = 1'-0"