



Duplex Plans - Typical

LEVEL 1

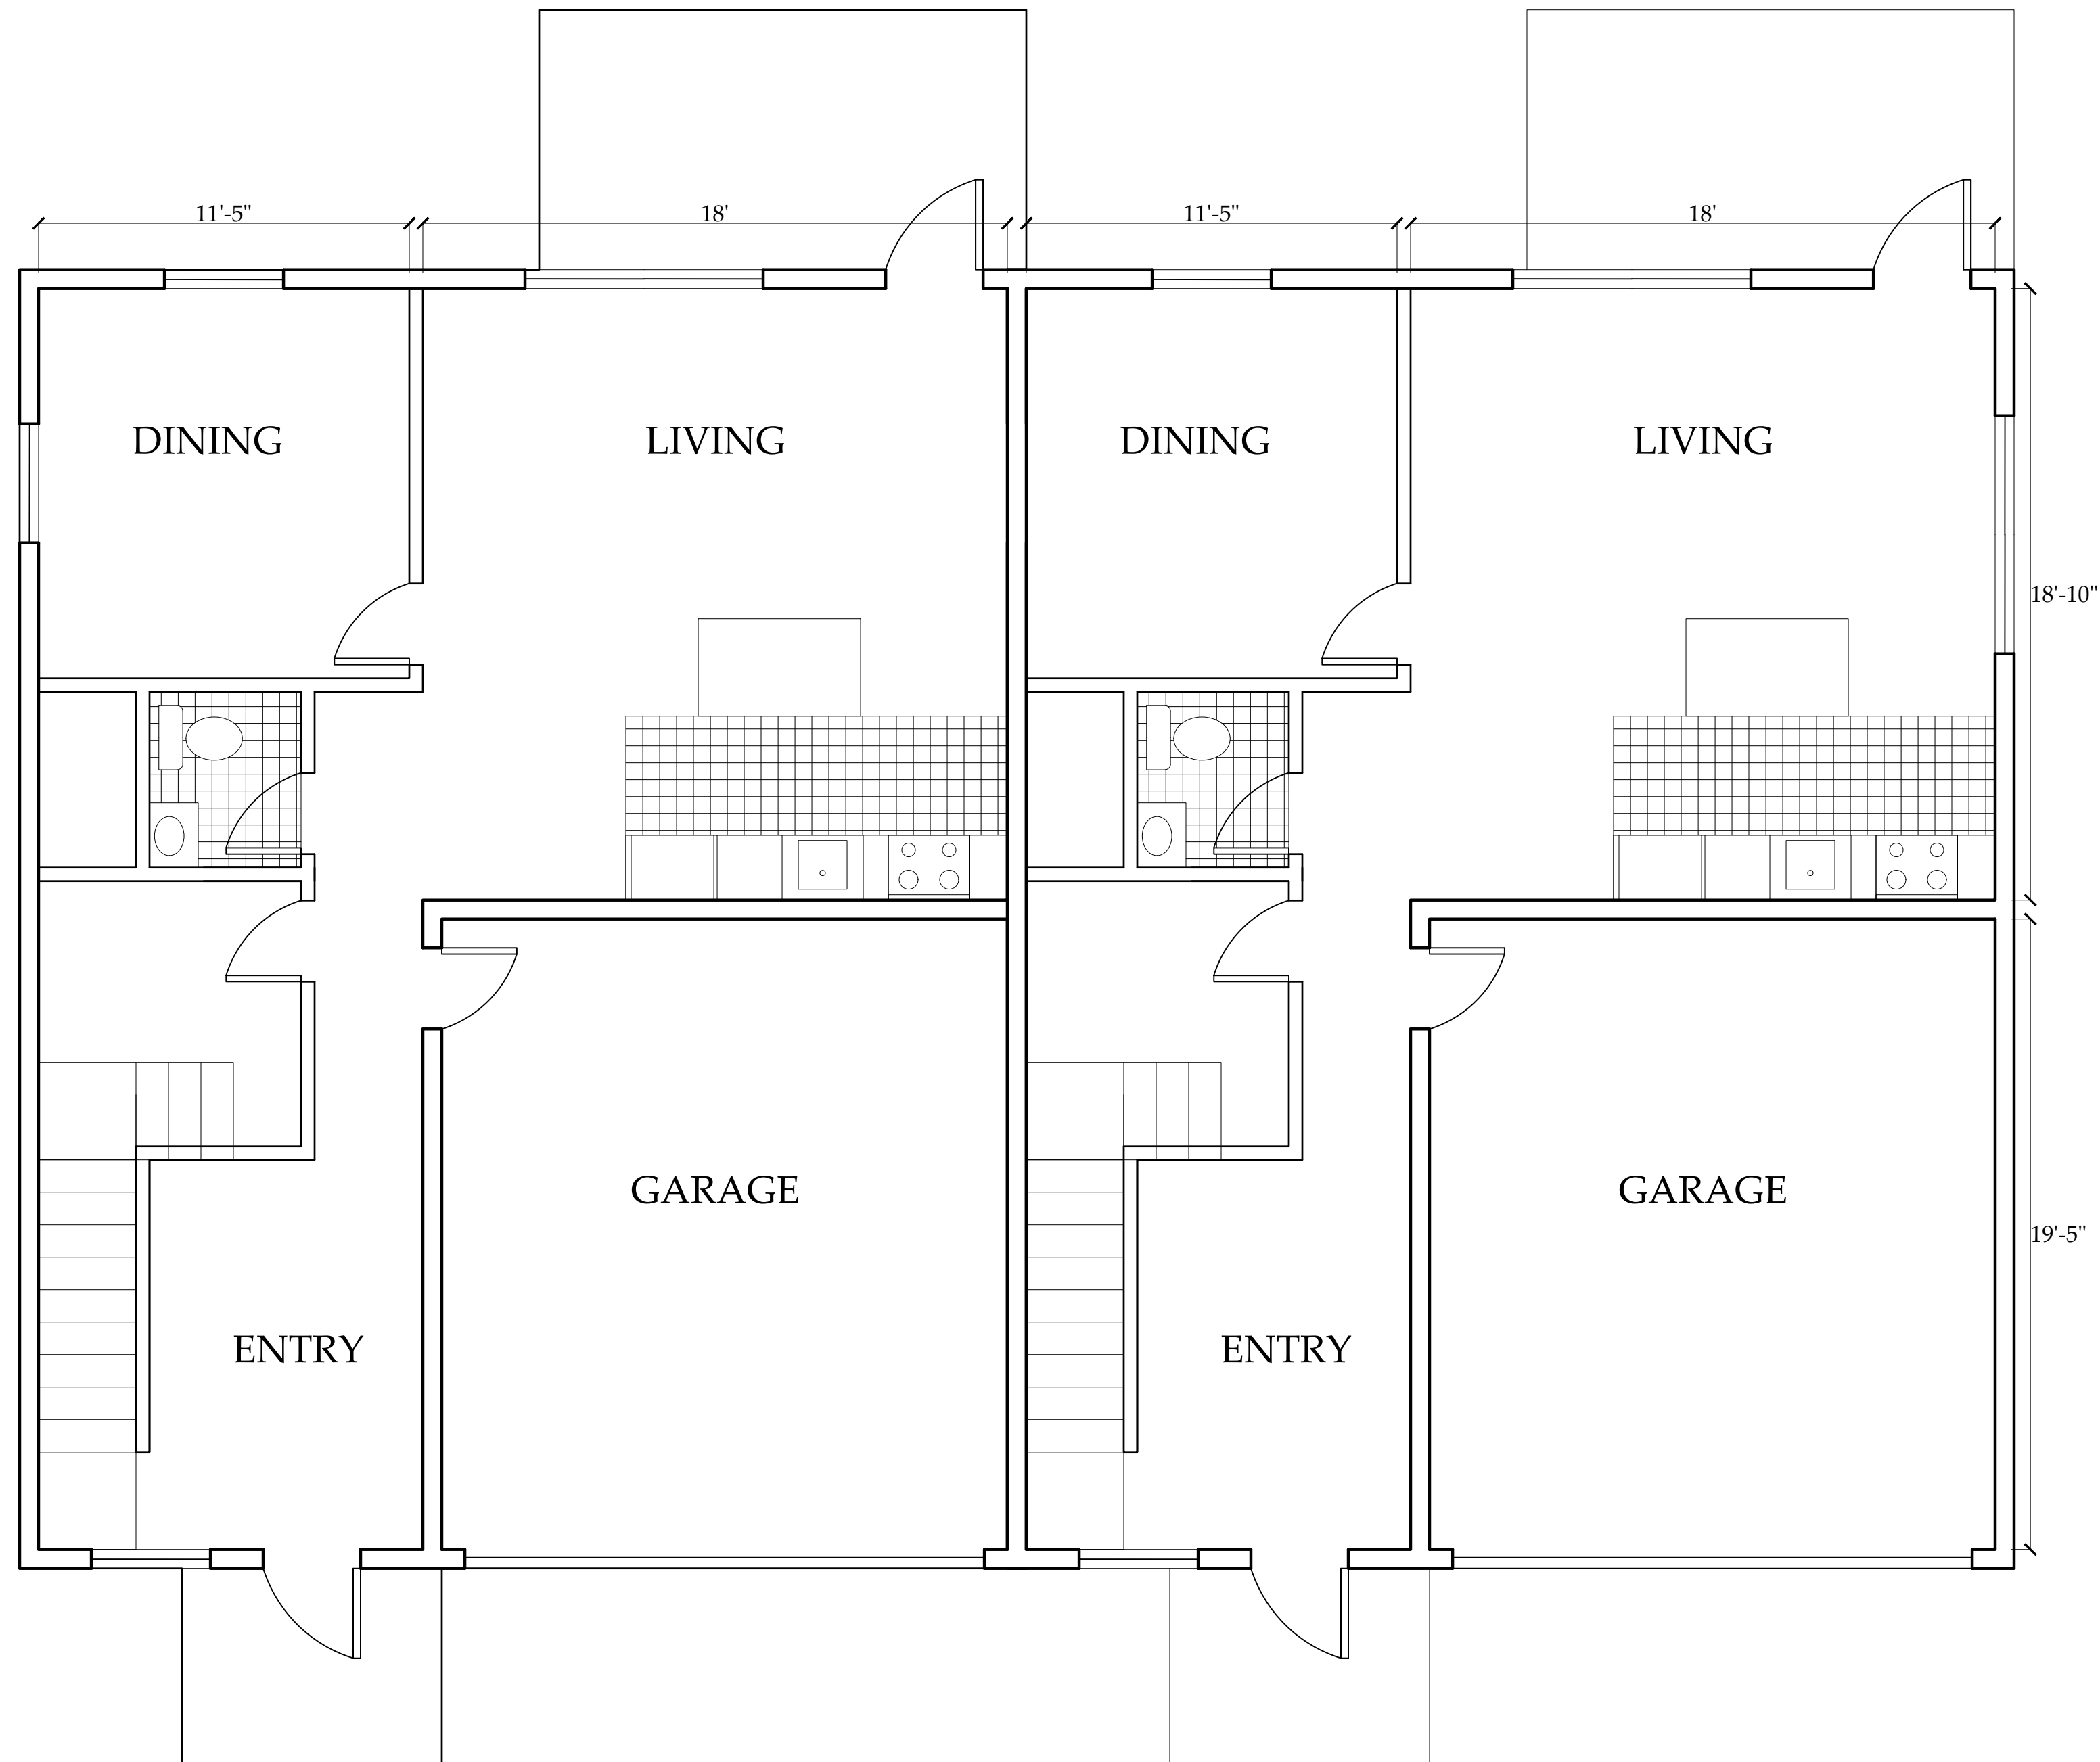


LEVEL 2


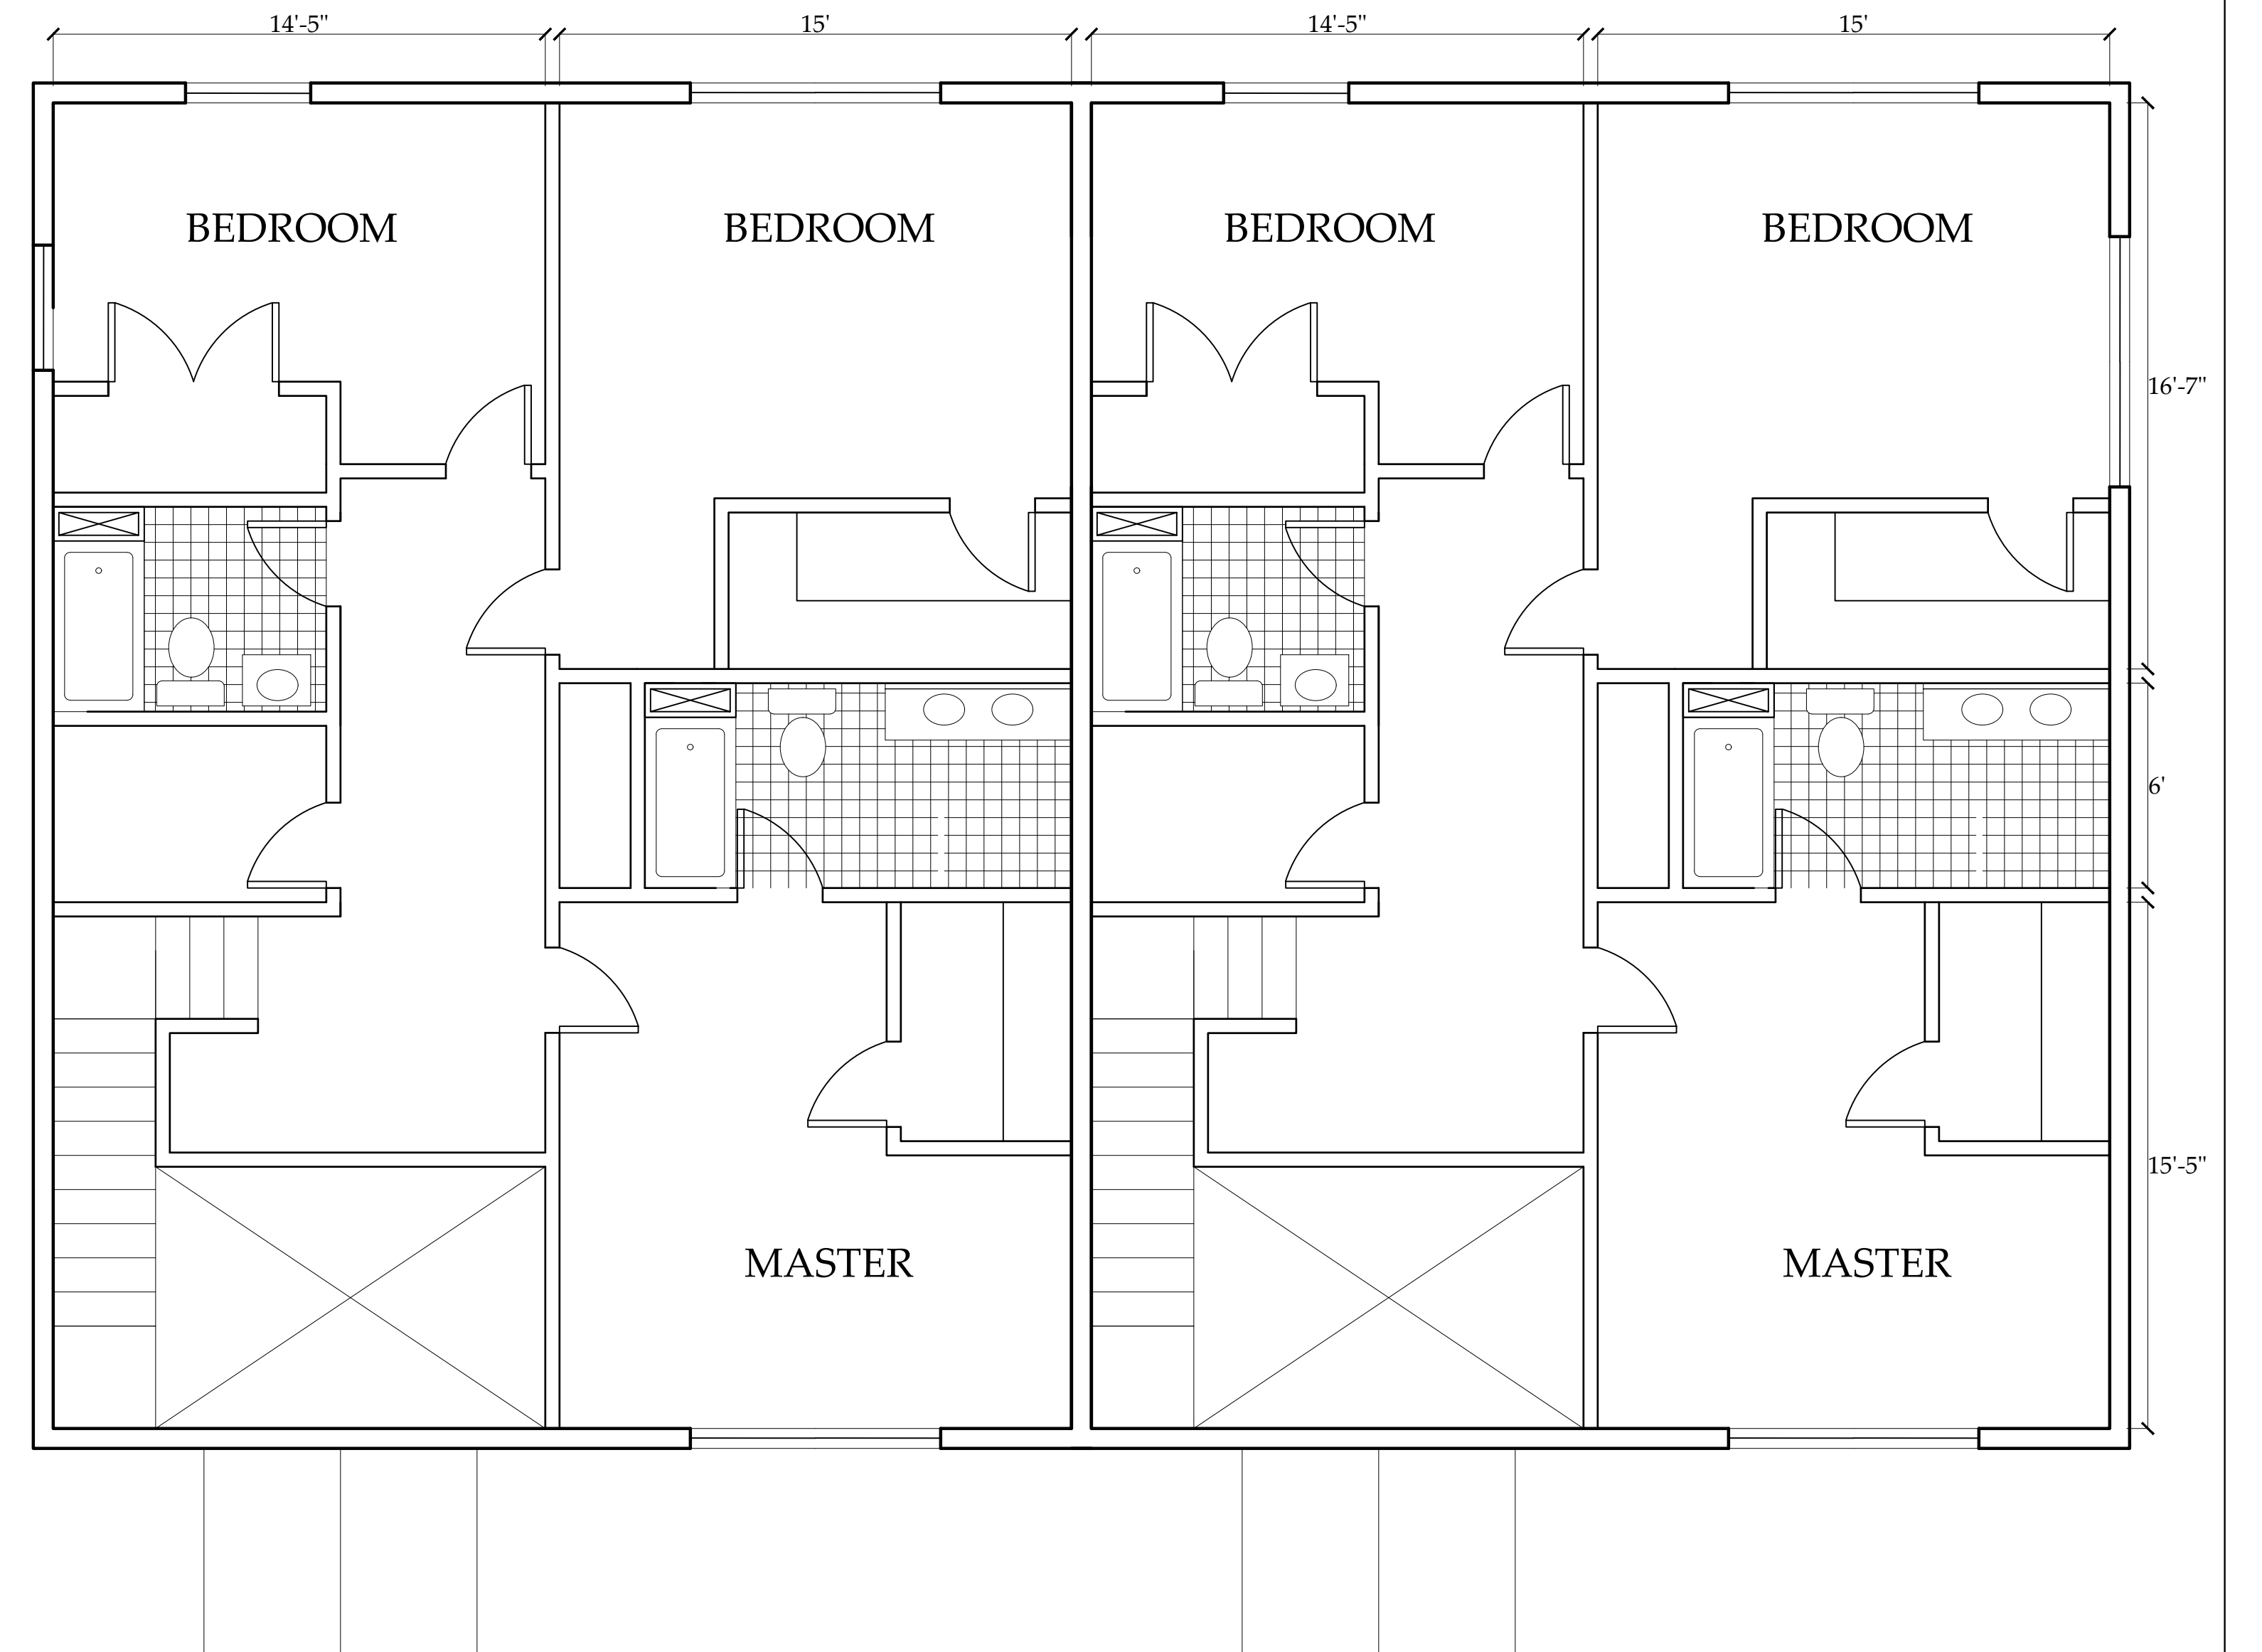


General Notes			Project Name and Address		
			41-43 N. MAIN STREET SHERBORN, MA		
No.	Revision/Issue	Date			
Firm Name and Address			Project	Sheet	
PUGH MANAGEMENT, LLC			1002	A13	
322 Warren Street Needham, MA 02492			Date		11/5/2019
			Scale		1/4"=1'

Duplex - Front Elevation

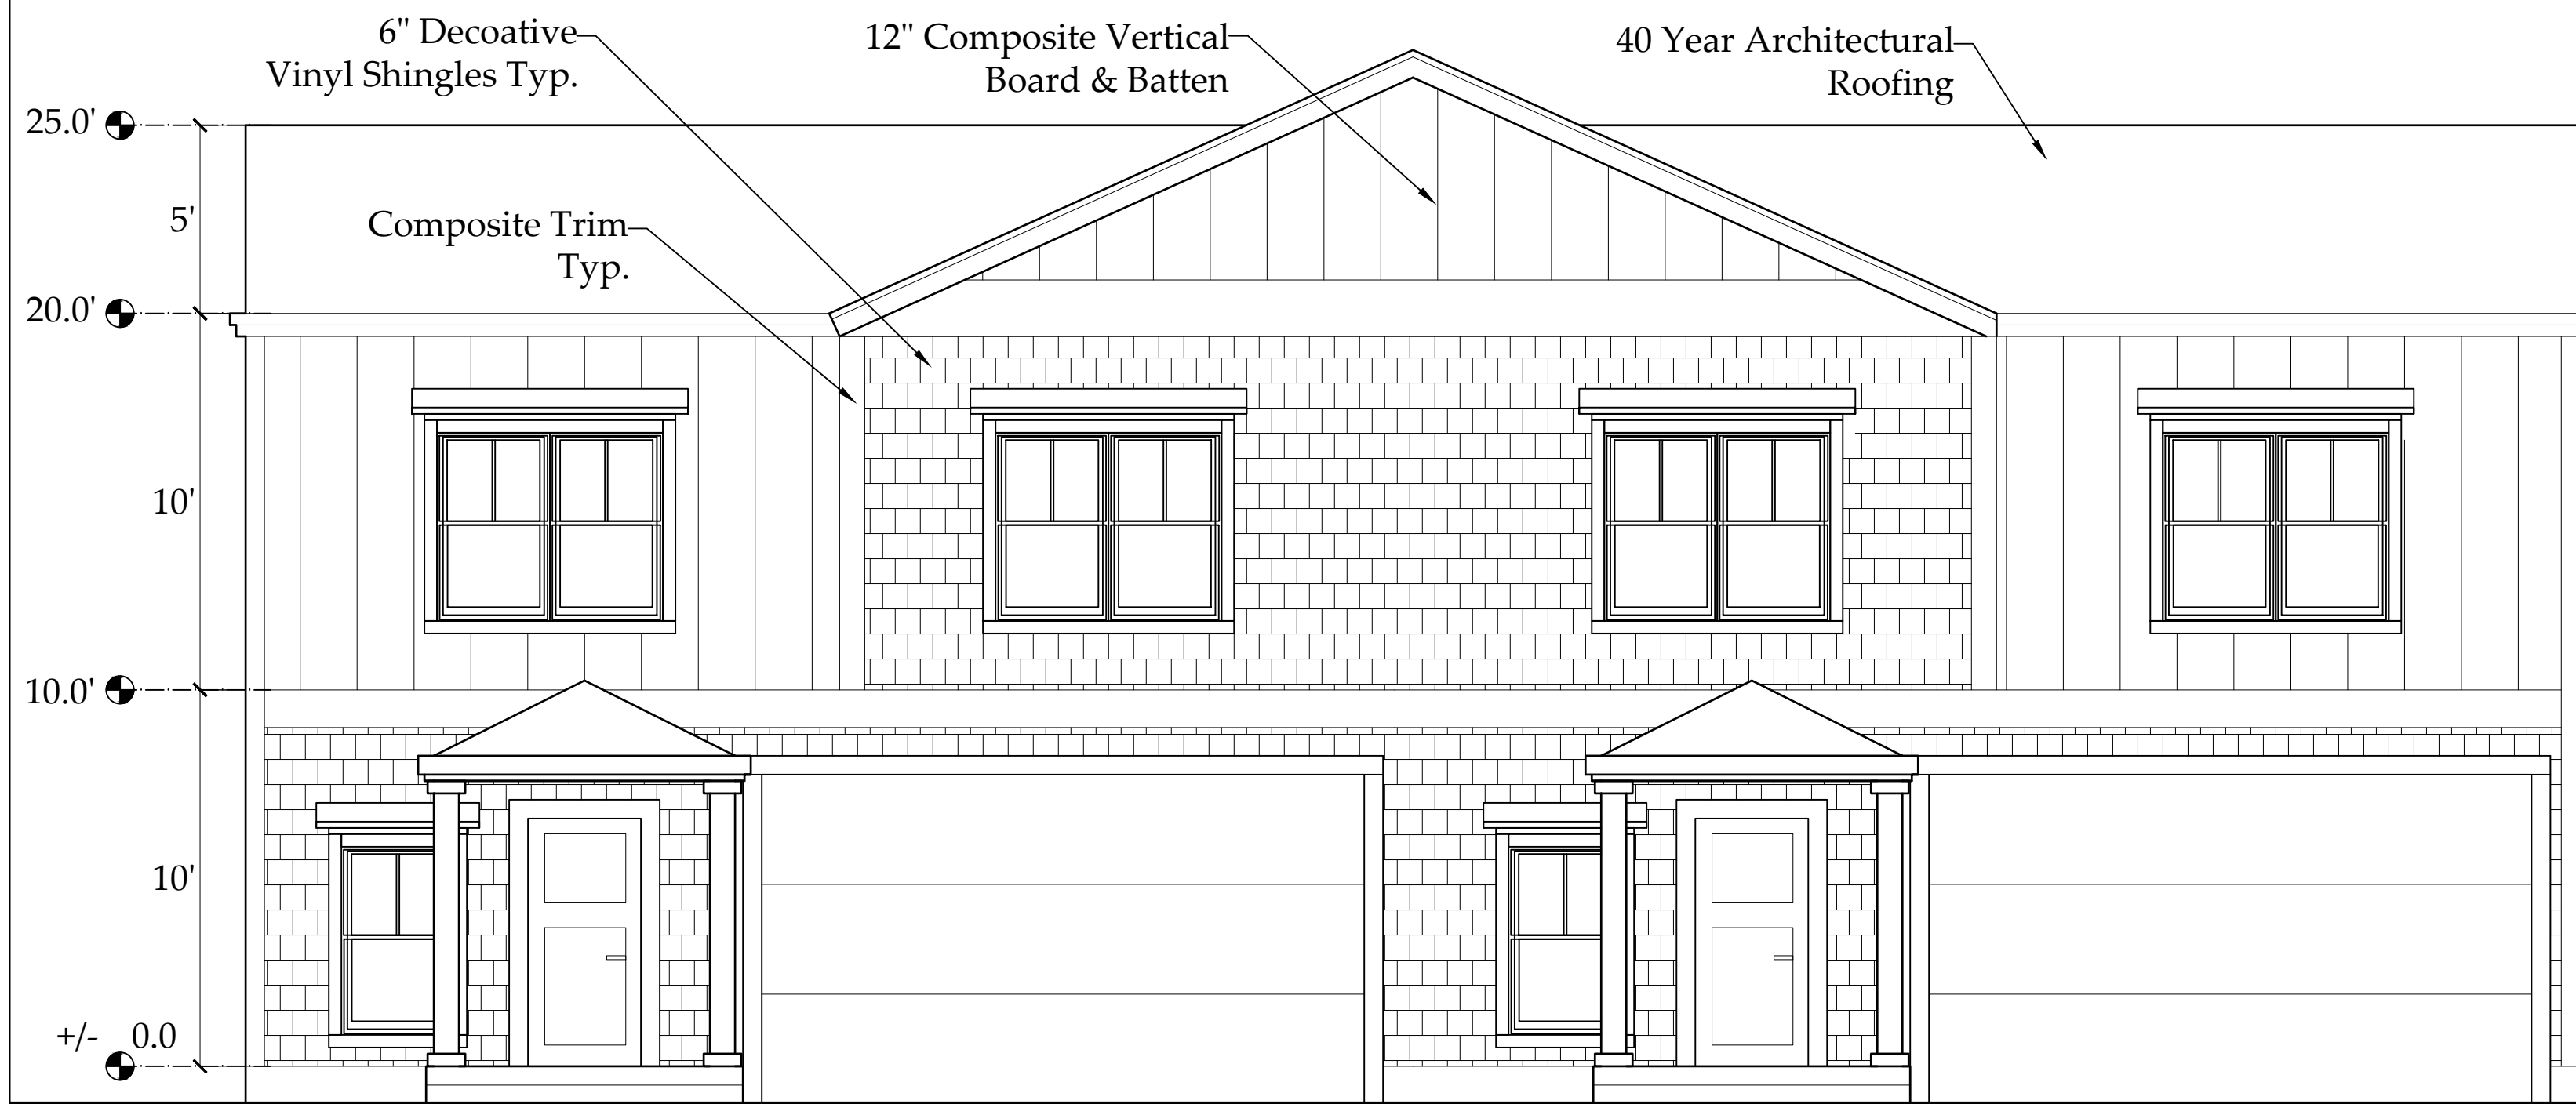

Duplex - Rear Elevation

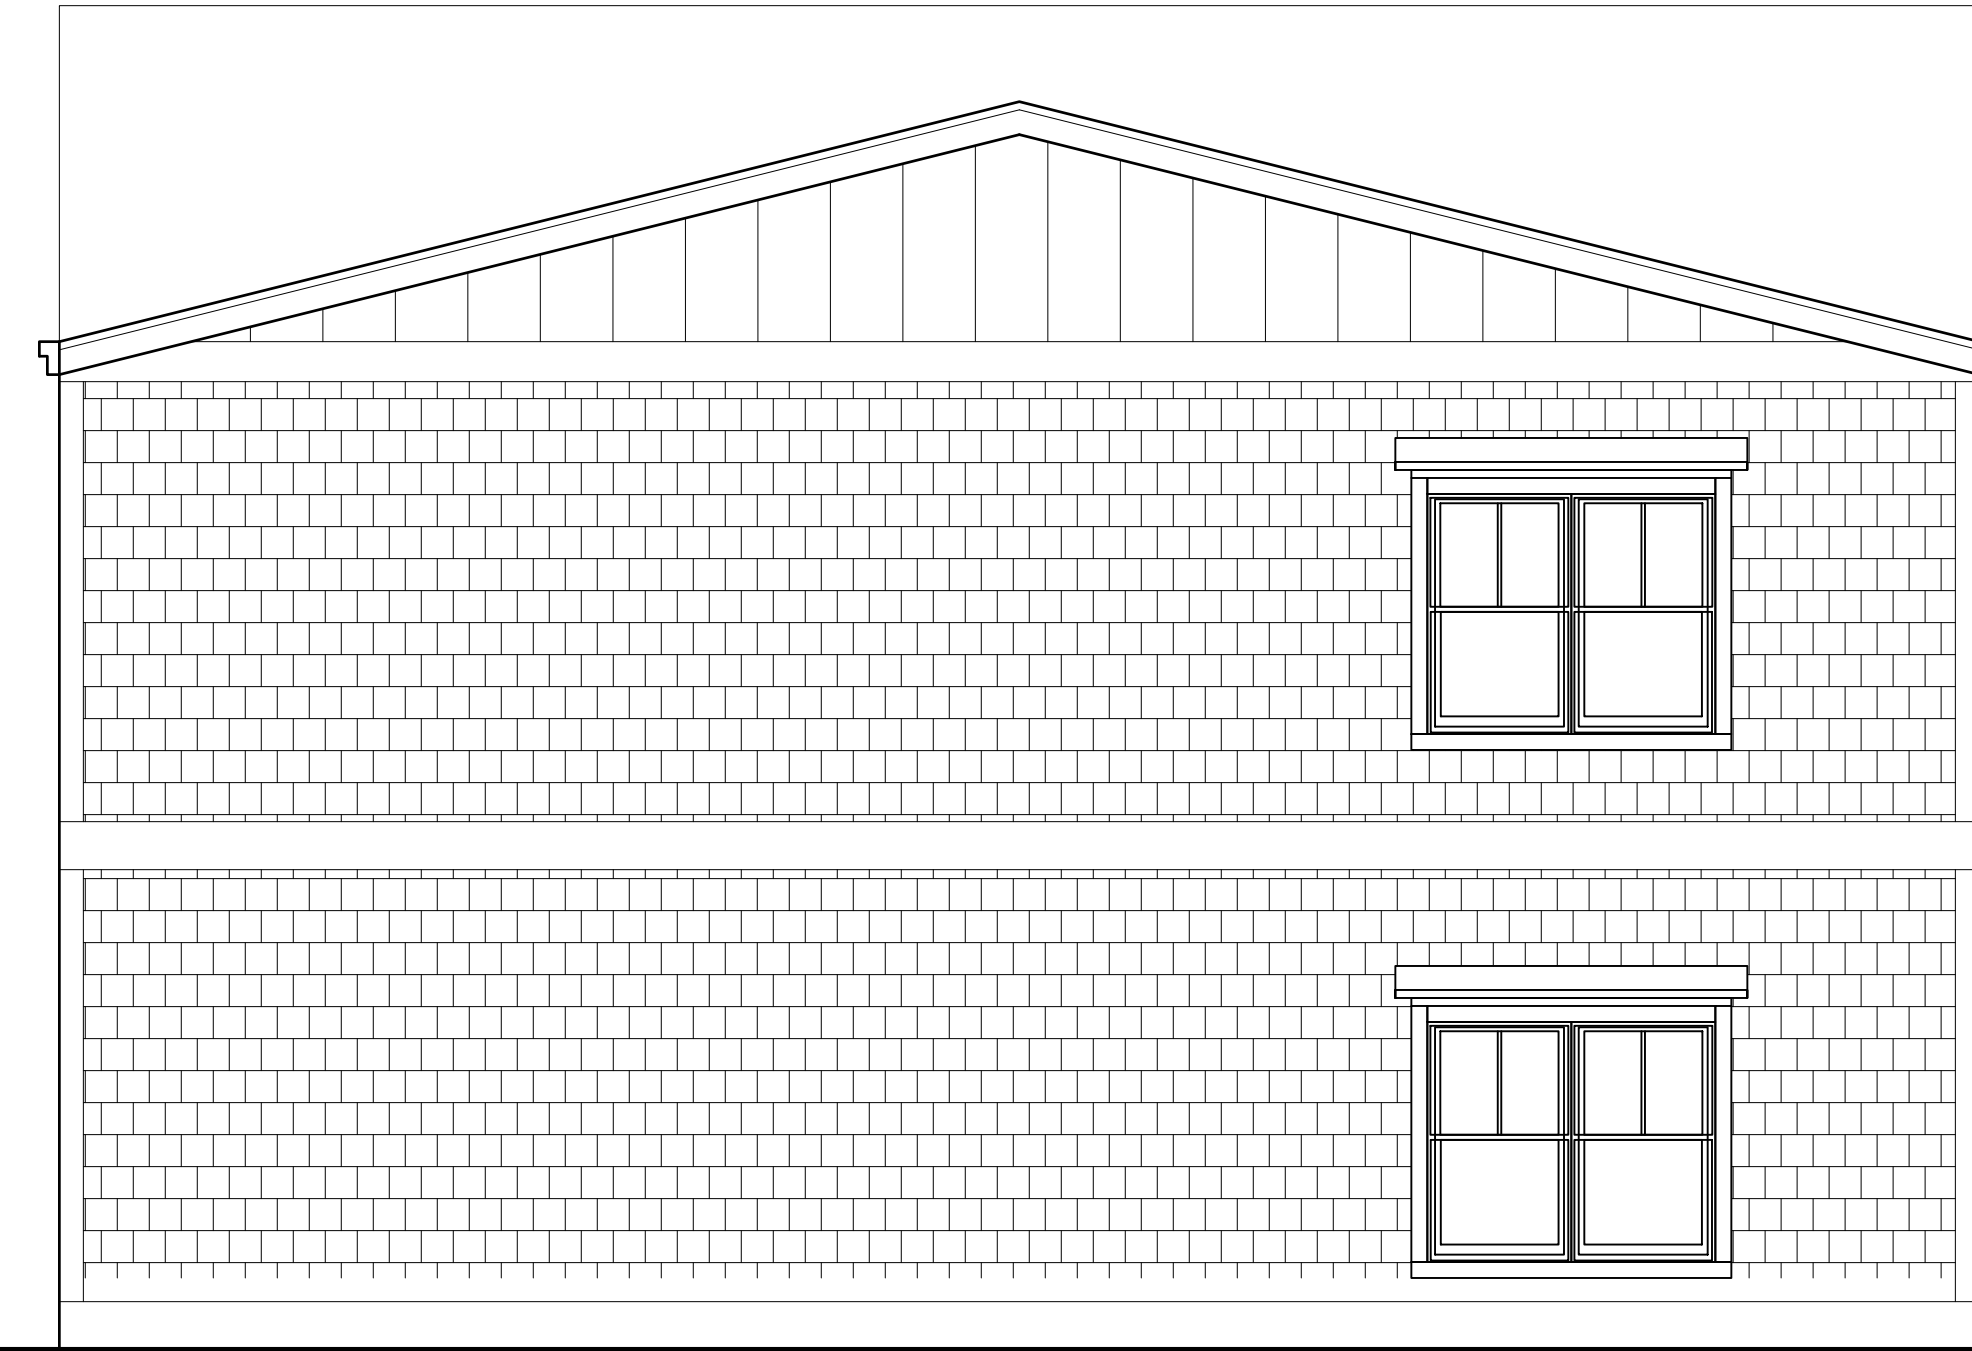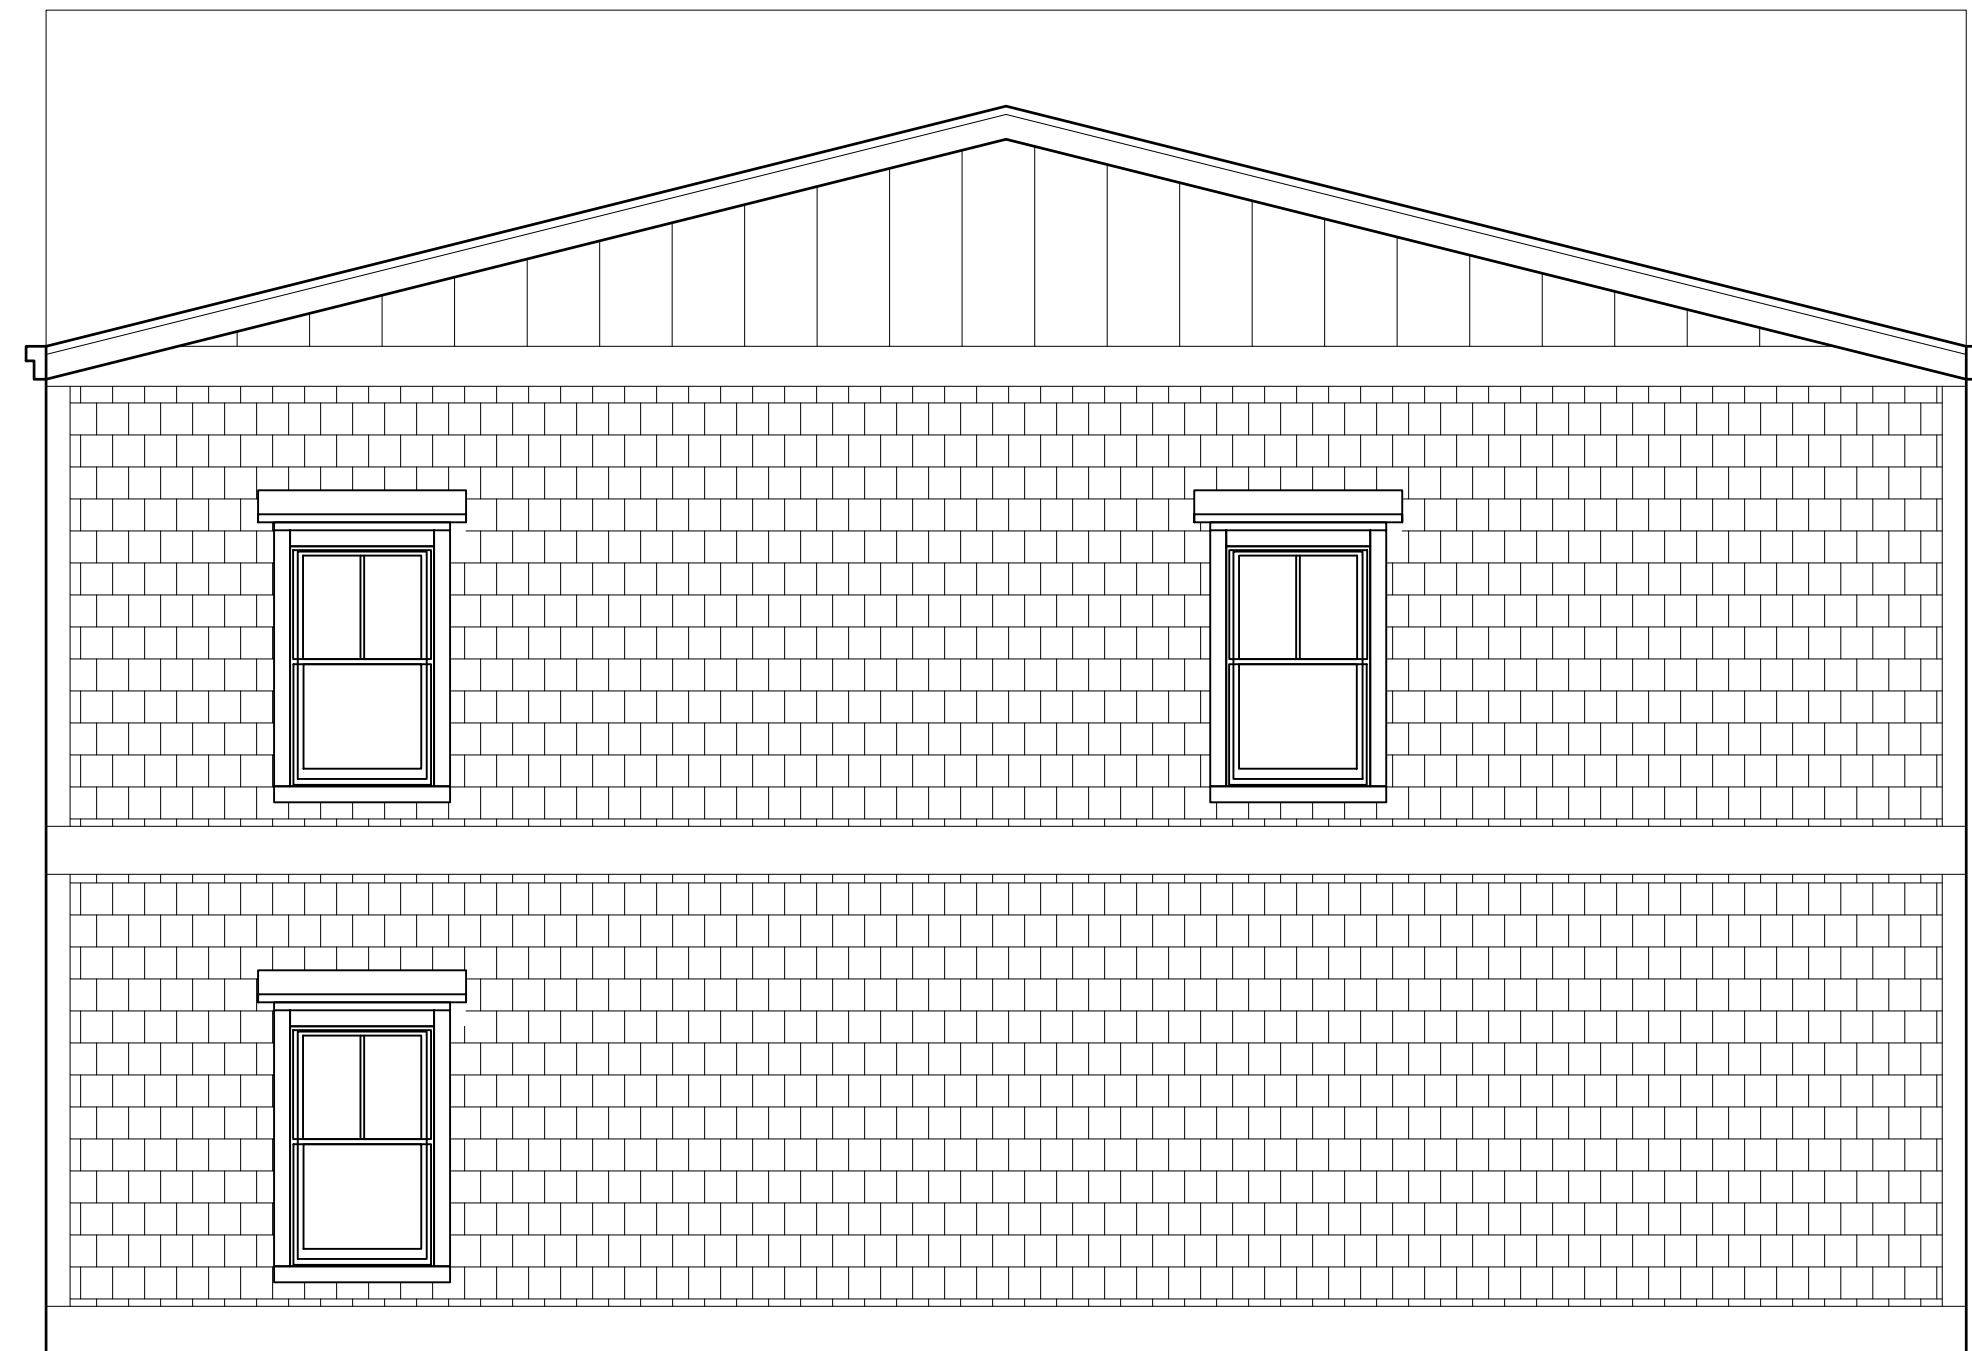


Side Elevation A

Side Elevation B

General Notes			Project Name and Address	
			41-43 N. MAIN STREET SHERBORN, MA	
No.	Revision/Issue	Date		
Firm Name and Address			Project	Sheet
PUGH MANAGEMENT, LLC			1002	A43
322 Warren Street Needham, MA 02492			Date	11/5/2019
			Scale	1/8"=1'

Triplex Plans

LEVEL 2

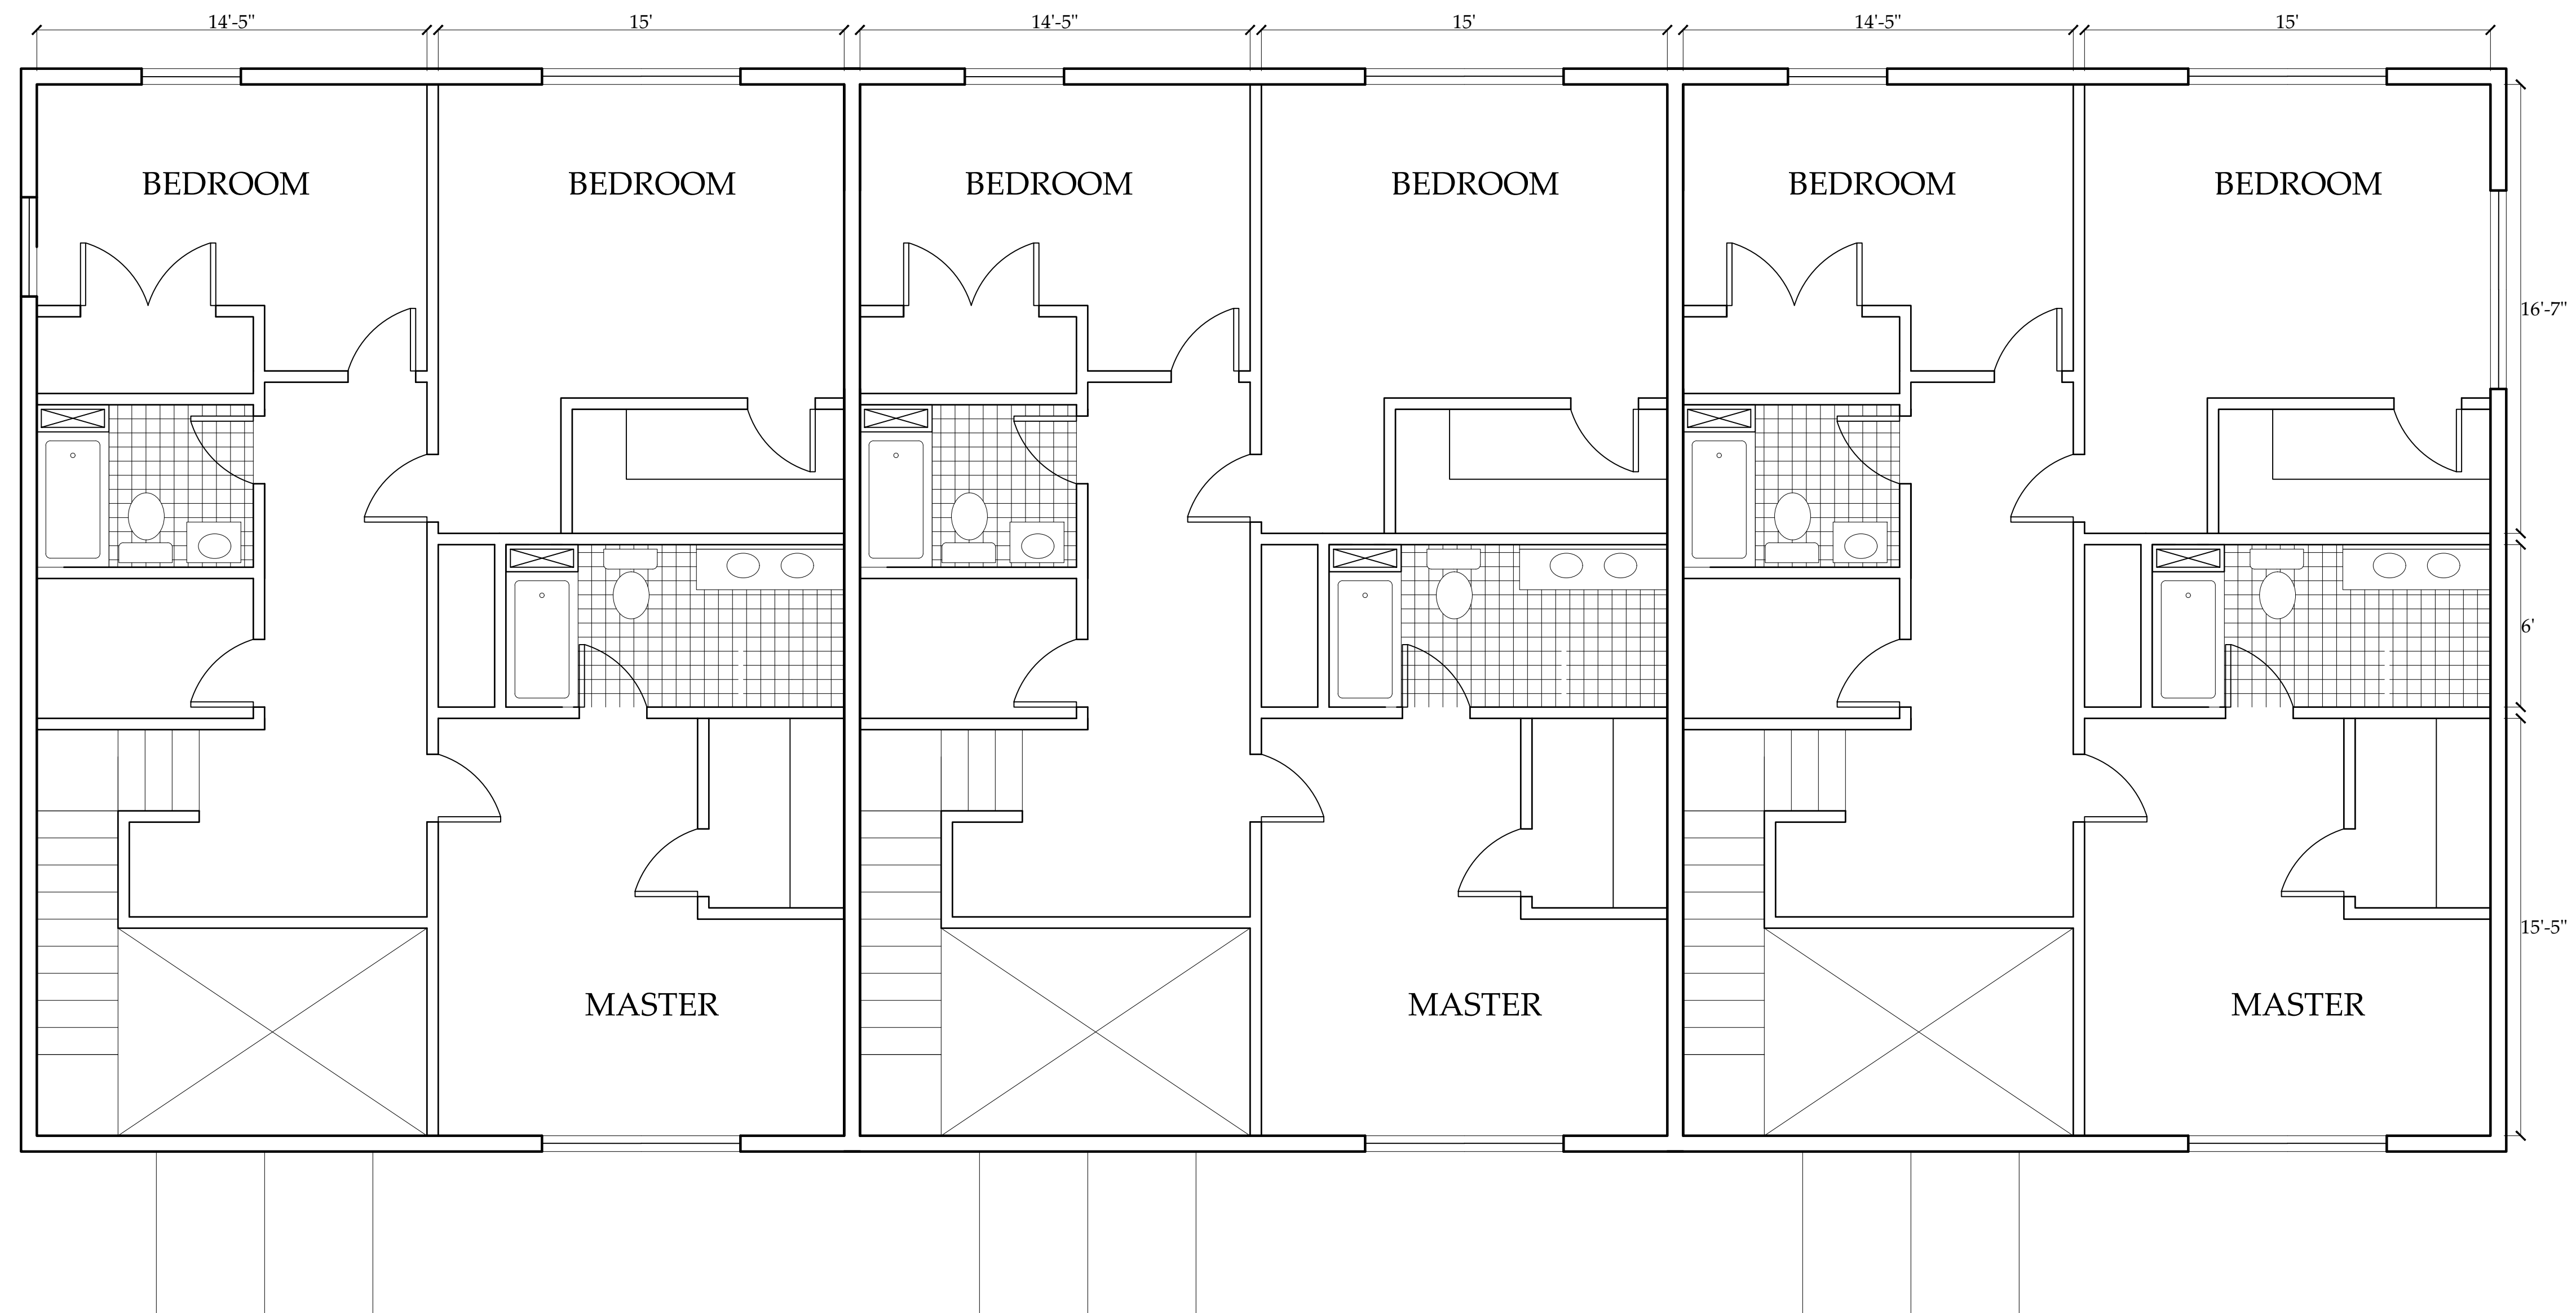

General Notes		
No.	Revision/Issue	Date


Project Name and Address	
41-43 N. MAIN STREET SHERBORN, MA	

Firm Name and Address	
PUGH MANAGEMENT, LLC	
322 Warren Street Needham, MA 02492	

Project	Sheet
1002	A15
Date	
11/5/2019	
Scale	1/4"=1'

Triplex Plans

LEVEL 1

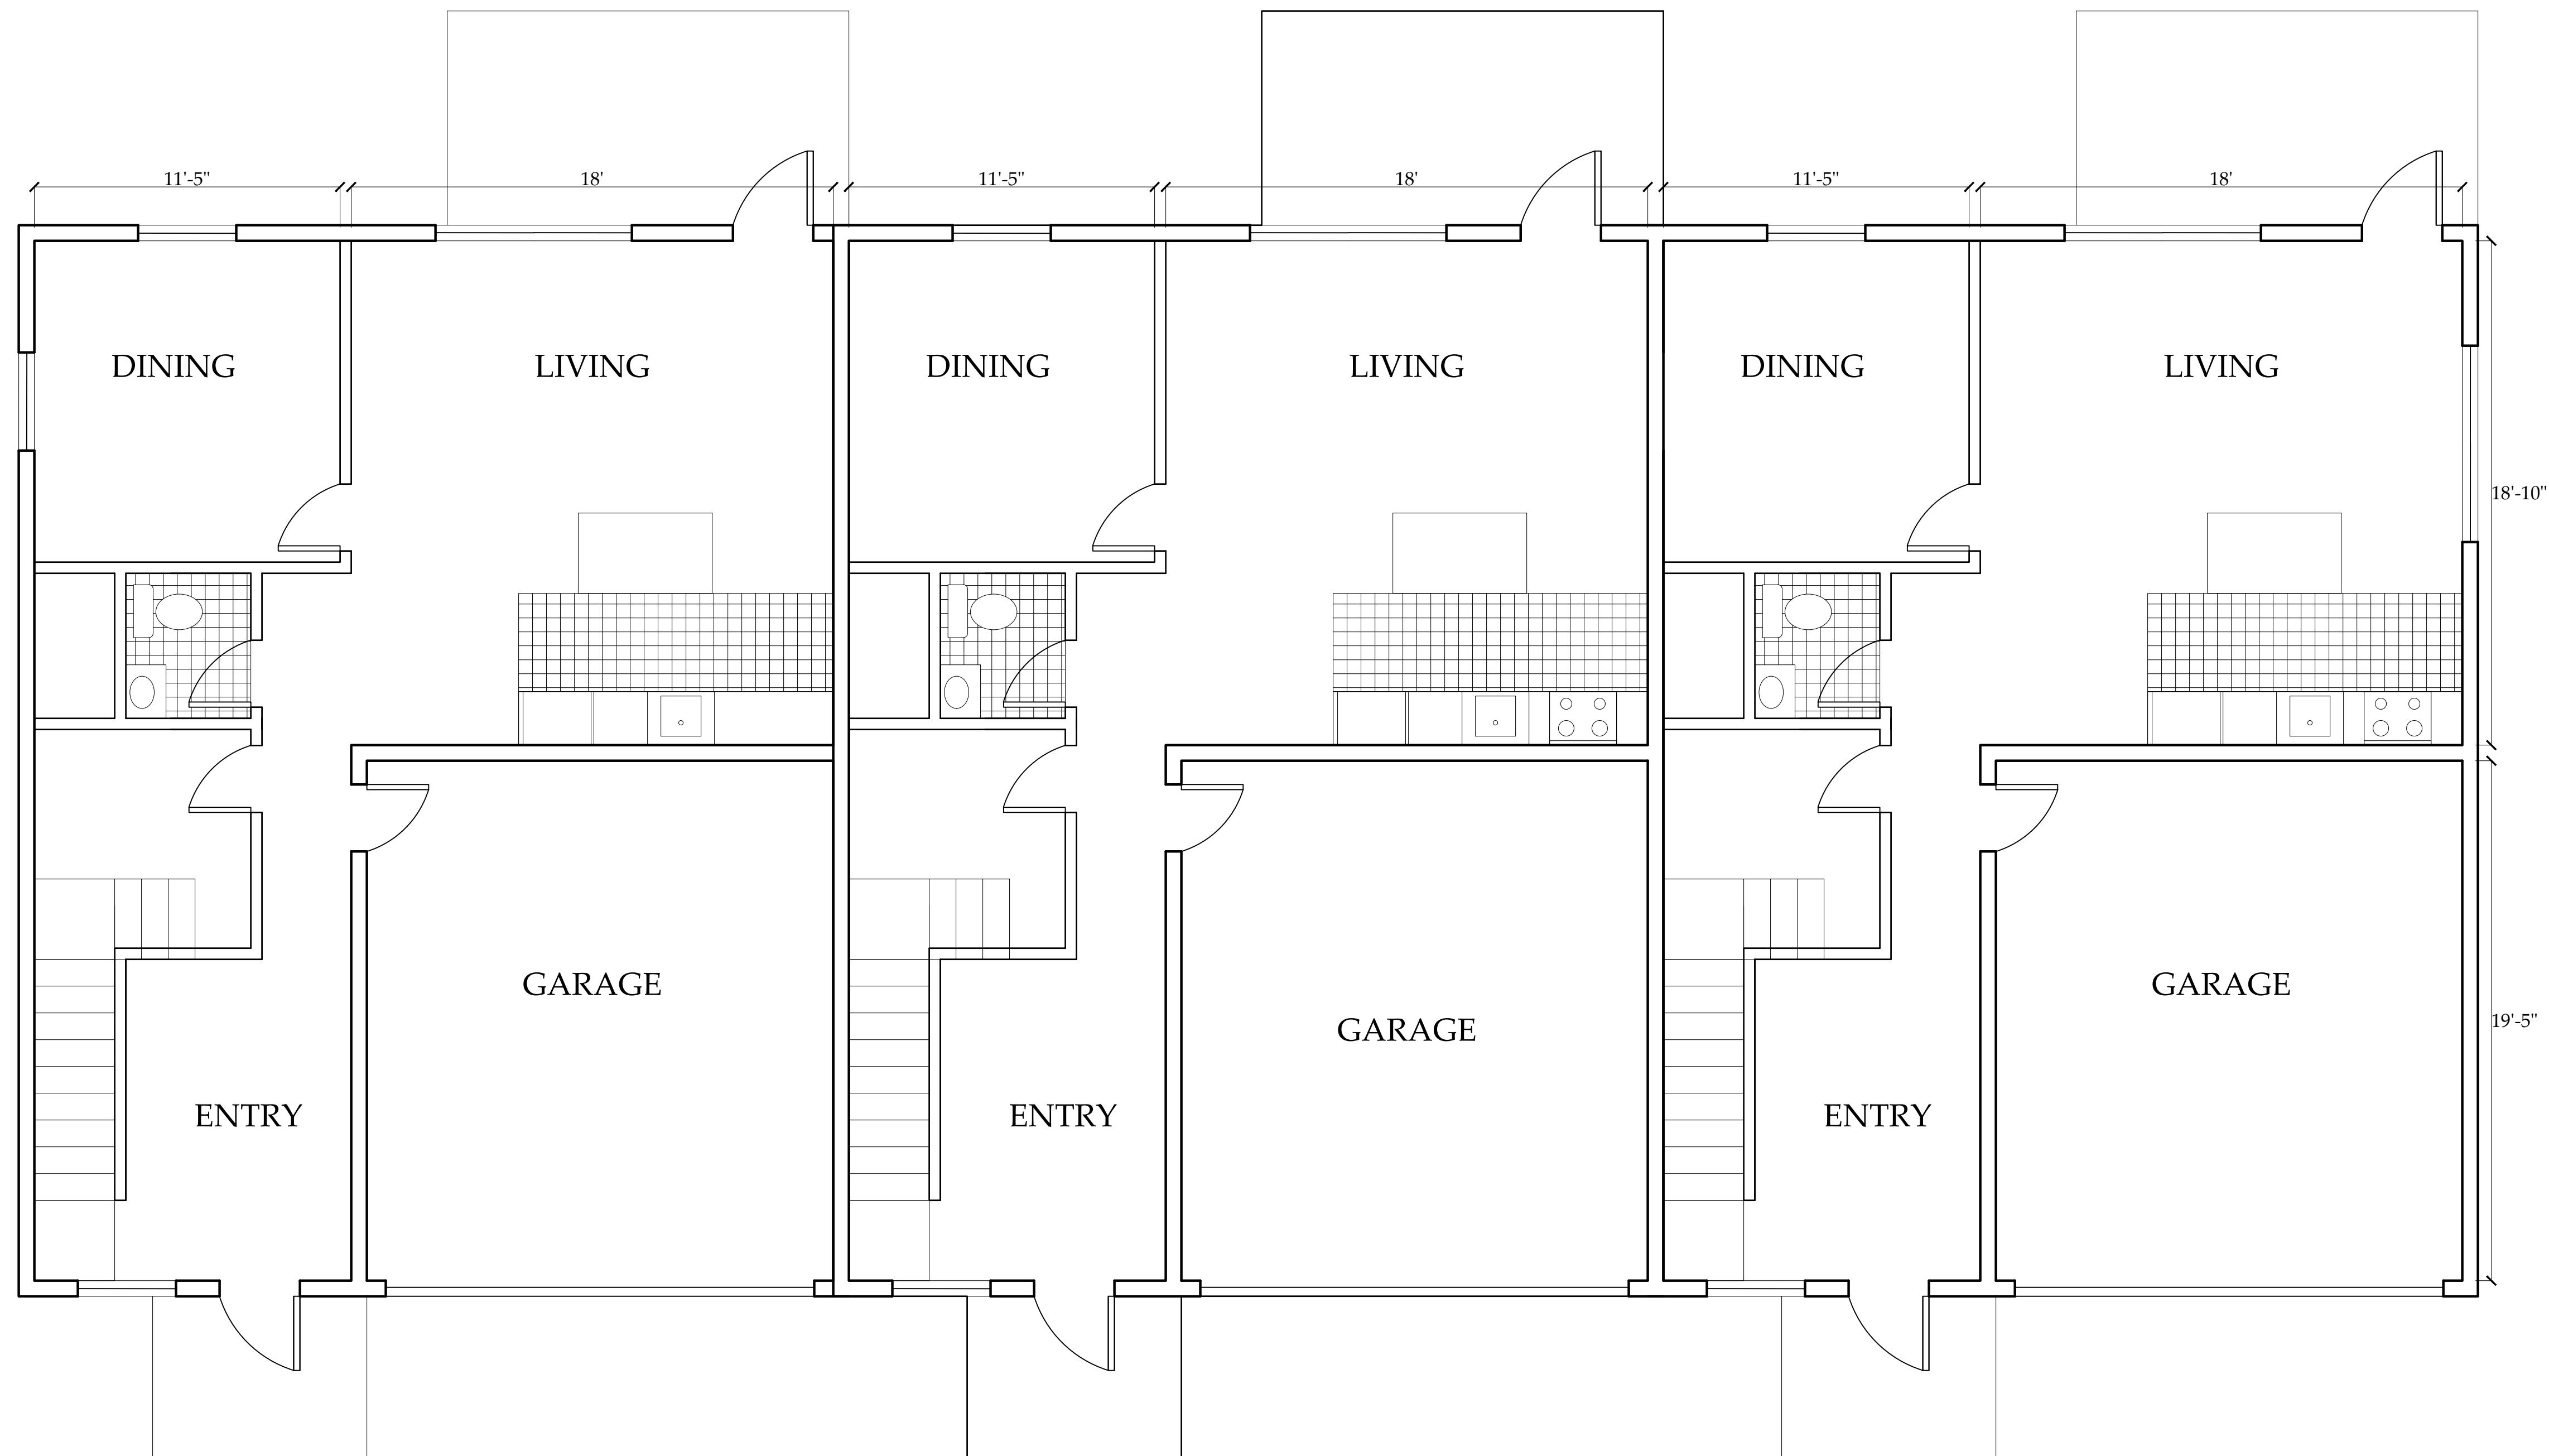


General Notes		
No.	Revision/Issue	Date

Project Name and Address	
41-43 N. MAIN STREET SHERBORN, MA	

Firm Name and Address	
PUGH MANAGEMENT, LLC	
322 Warren Street Needham, MA 02492	

Project	Sheet
1002	A14
Date	
11/5/2019	
Scale	1/4"=1'

Triplex - Front Elevation

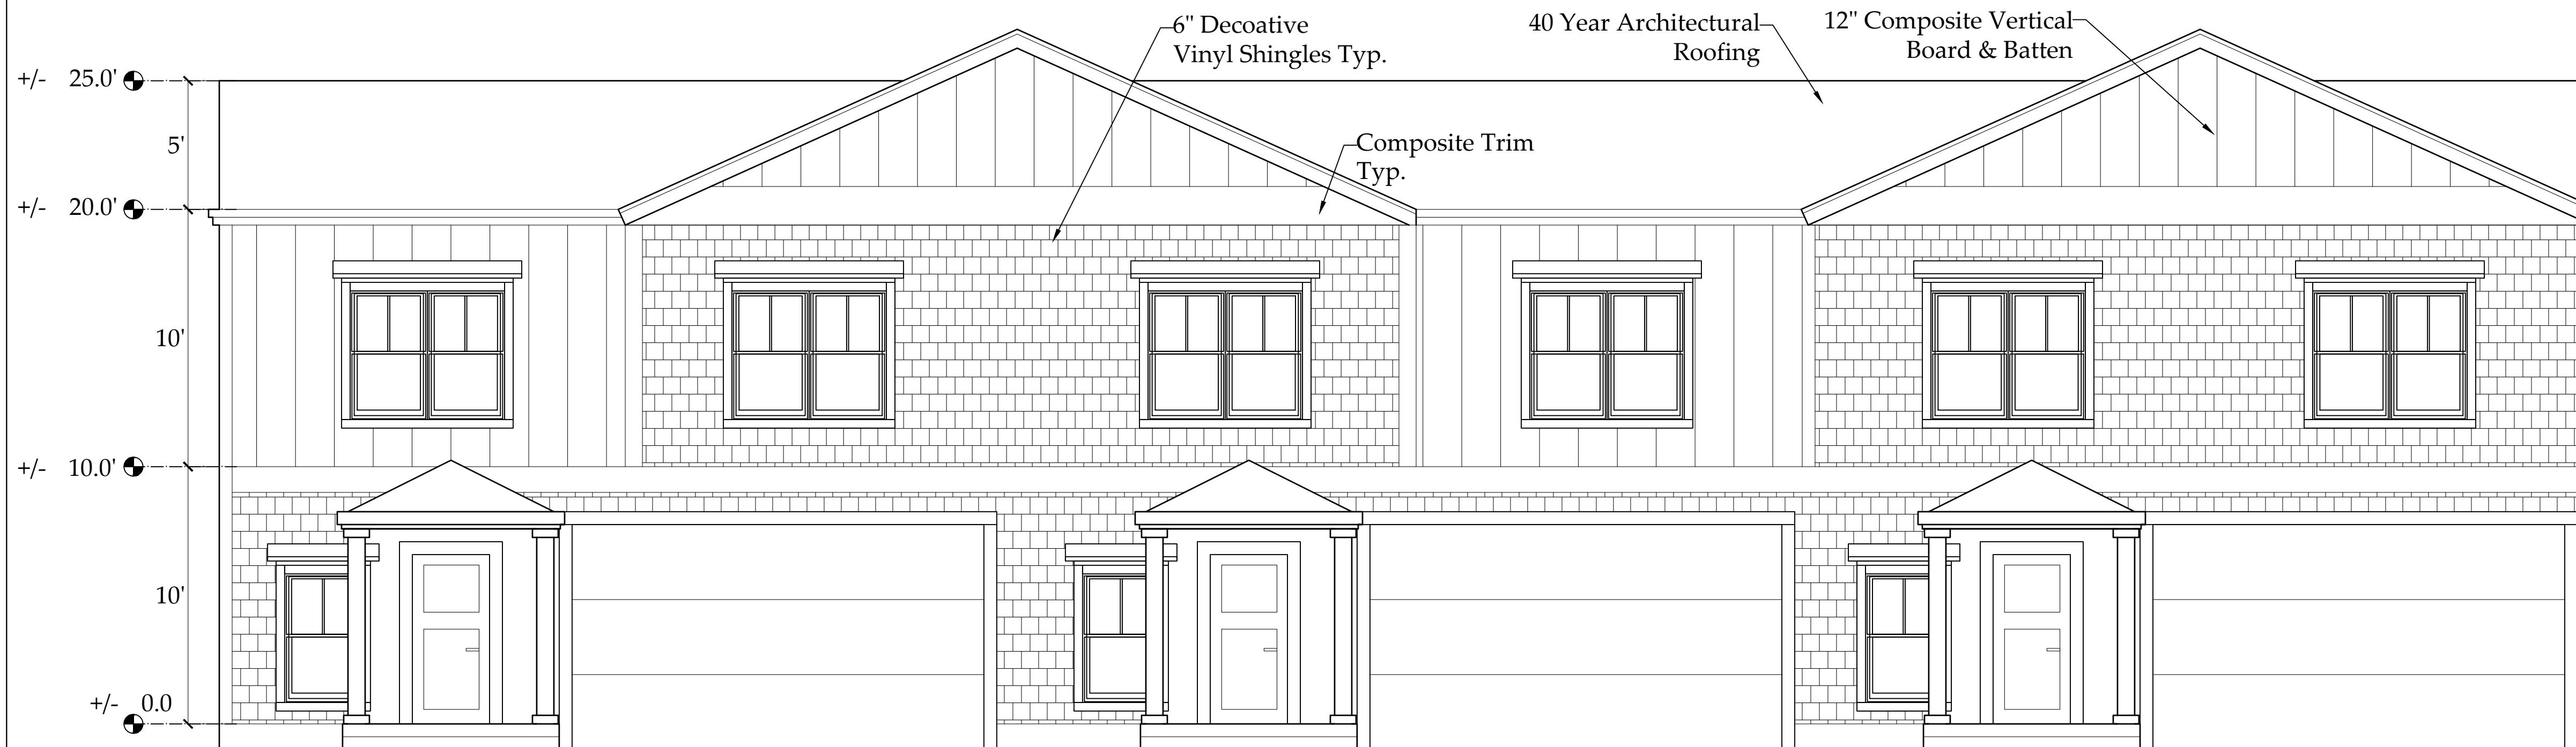


Triplex - Rear Elevation



General Notes			Project Name and Address	
			41-43 N. MAIN STREET SHERBORN, MA	
No.	Revision/Issue	Date		
Firm Name and Address			Project	Sheet
PUGH MANAGEMENT, LLC			1002	A44
322 Warren Street Needham, MA 02492			Date	11/5/2019
			Scale	1/8"=1'

Triplex - Front Elevation

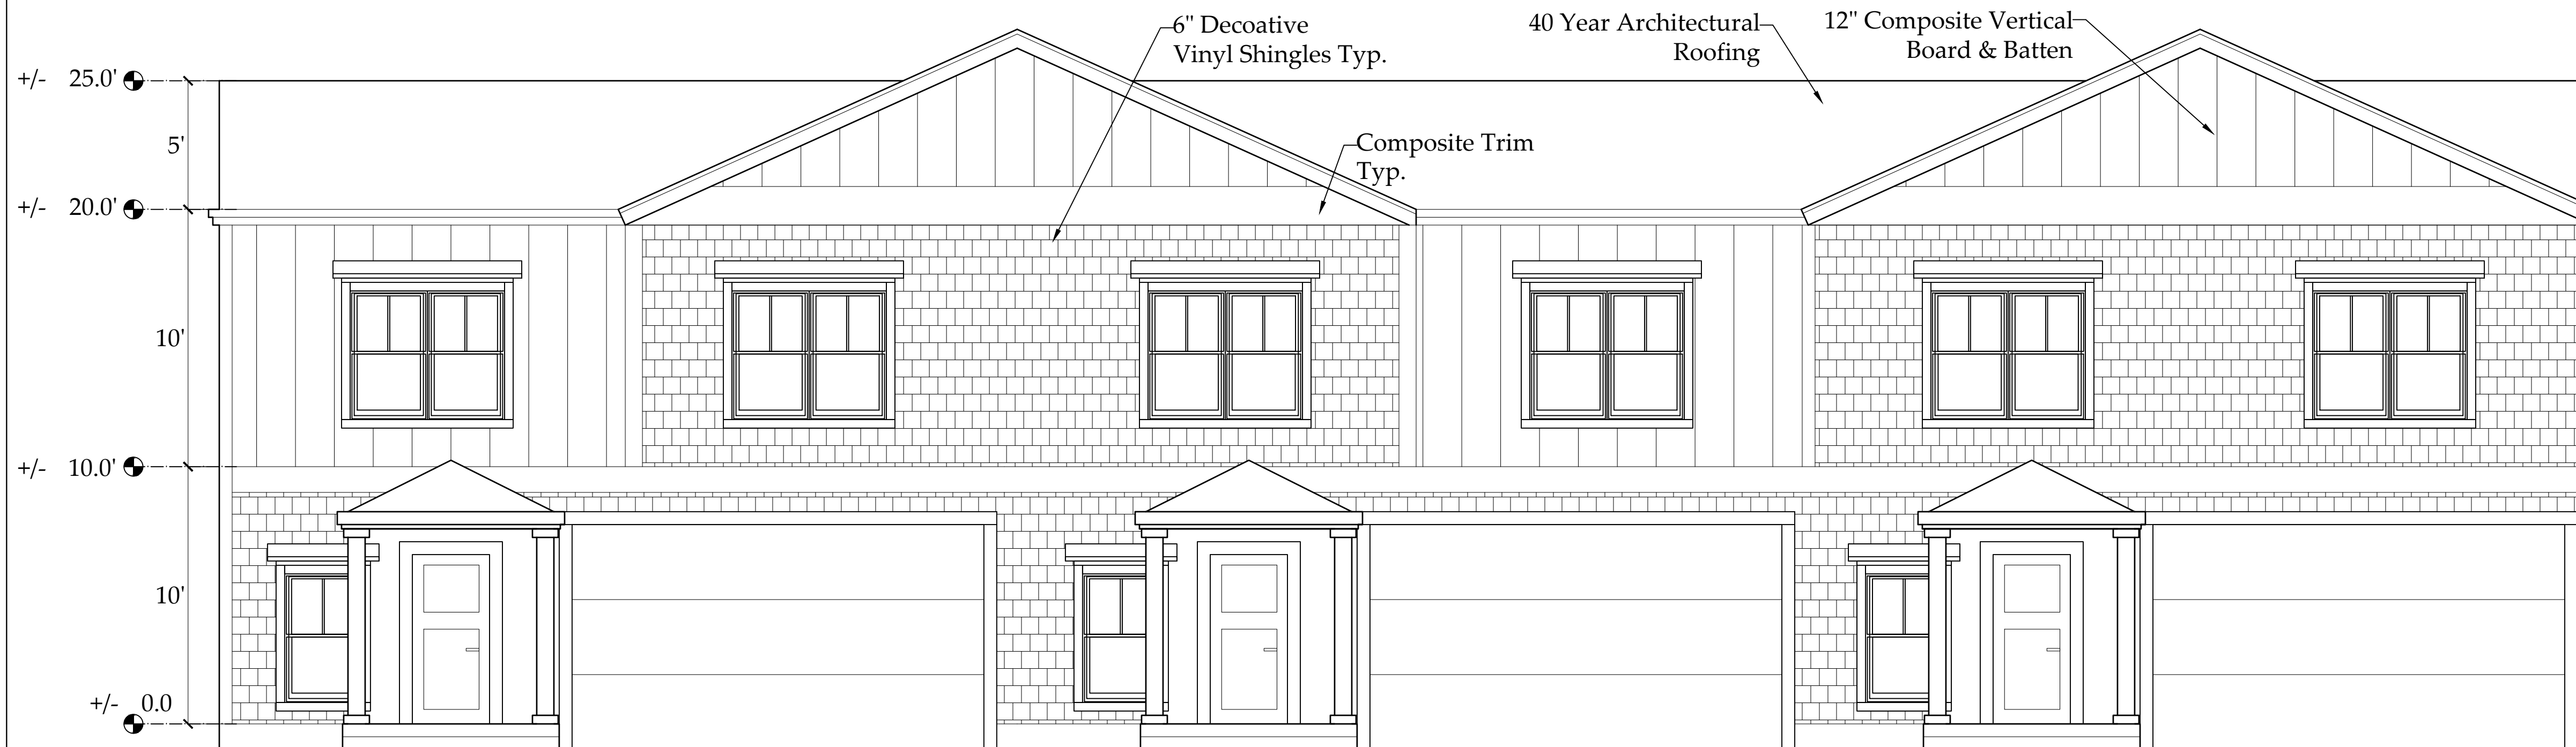


Triplex - Rear Elevation



General Notes			Project Name and Address	
			41-43 N. MAIN STREET SHERBORN, MA	
No.	Revision/Issue	Date		
Firm Name and Address			Project	Sheet
PUGH MANAGEMENT, LLC			1002	A44
322 Warren Street Needham, MA 02492			Date 11/5/2019	
			Scale 1/8"=1'	

Triplex - Side Elevation A

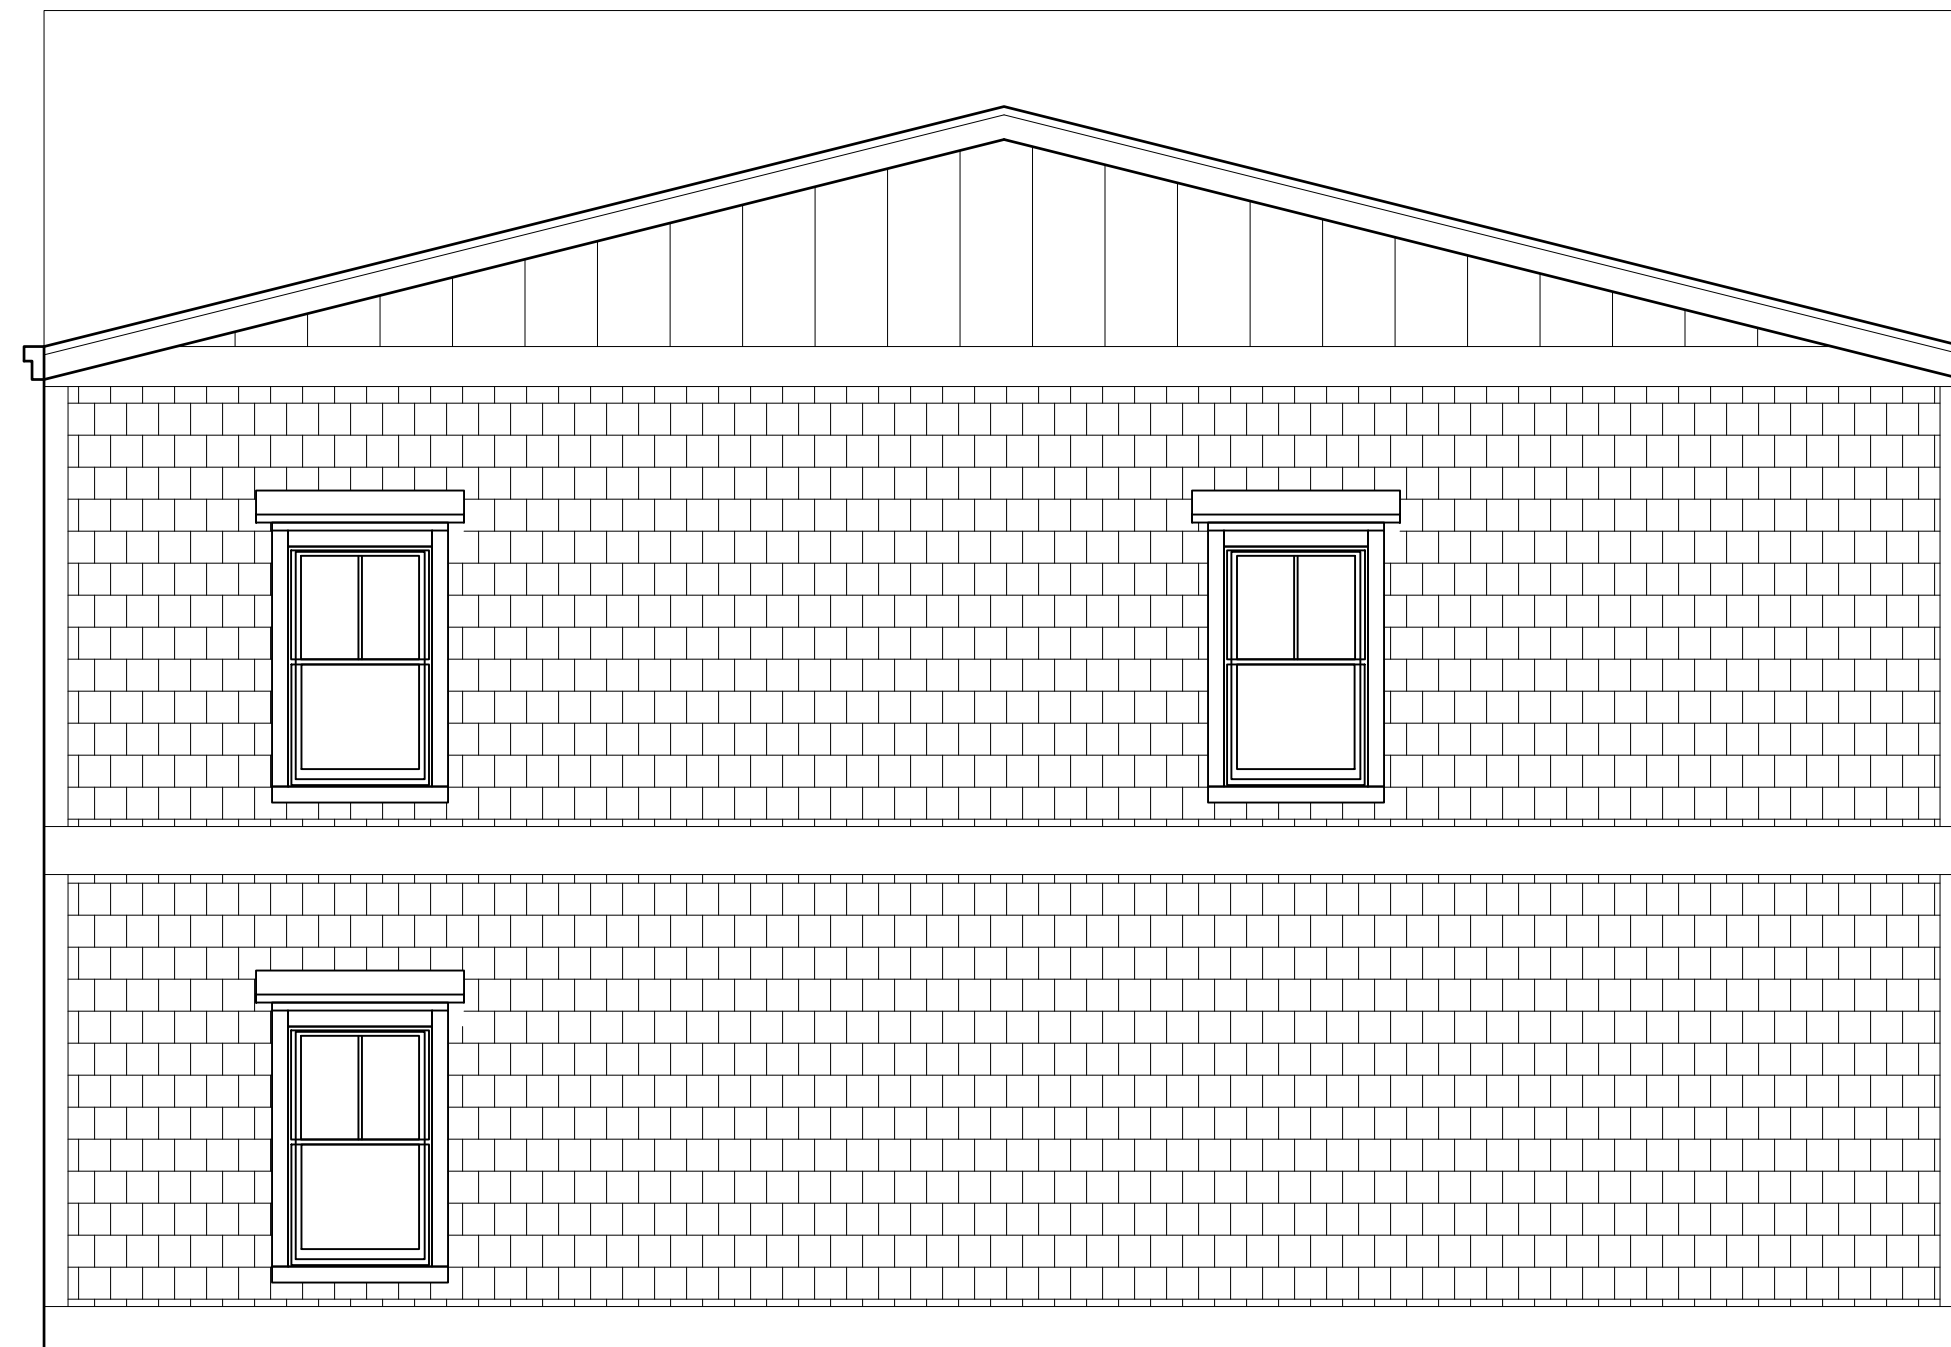

Triplex - Side Elevation B



General Notes			Project Name and Address	
			41-43 N. MAIN STREET SHERBORN, MA	
No.	Revision/Issue	Date		
Firm Name and Address			Project	Sheet
PUGH MANAGEMENT, LLC			1002	A45
322 Warren Street Needham, MA 02492			Date	
			11/5/2019	
			Scale	
			1/8"=1'	