


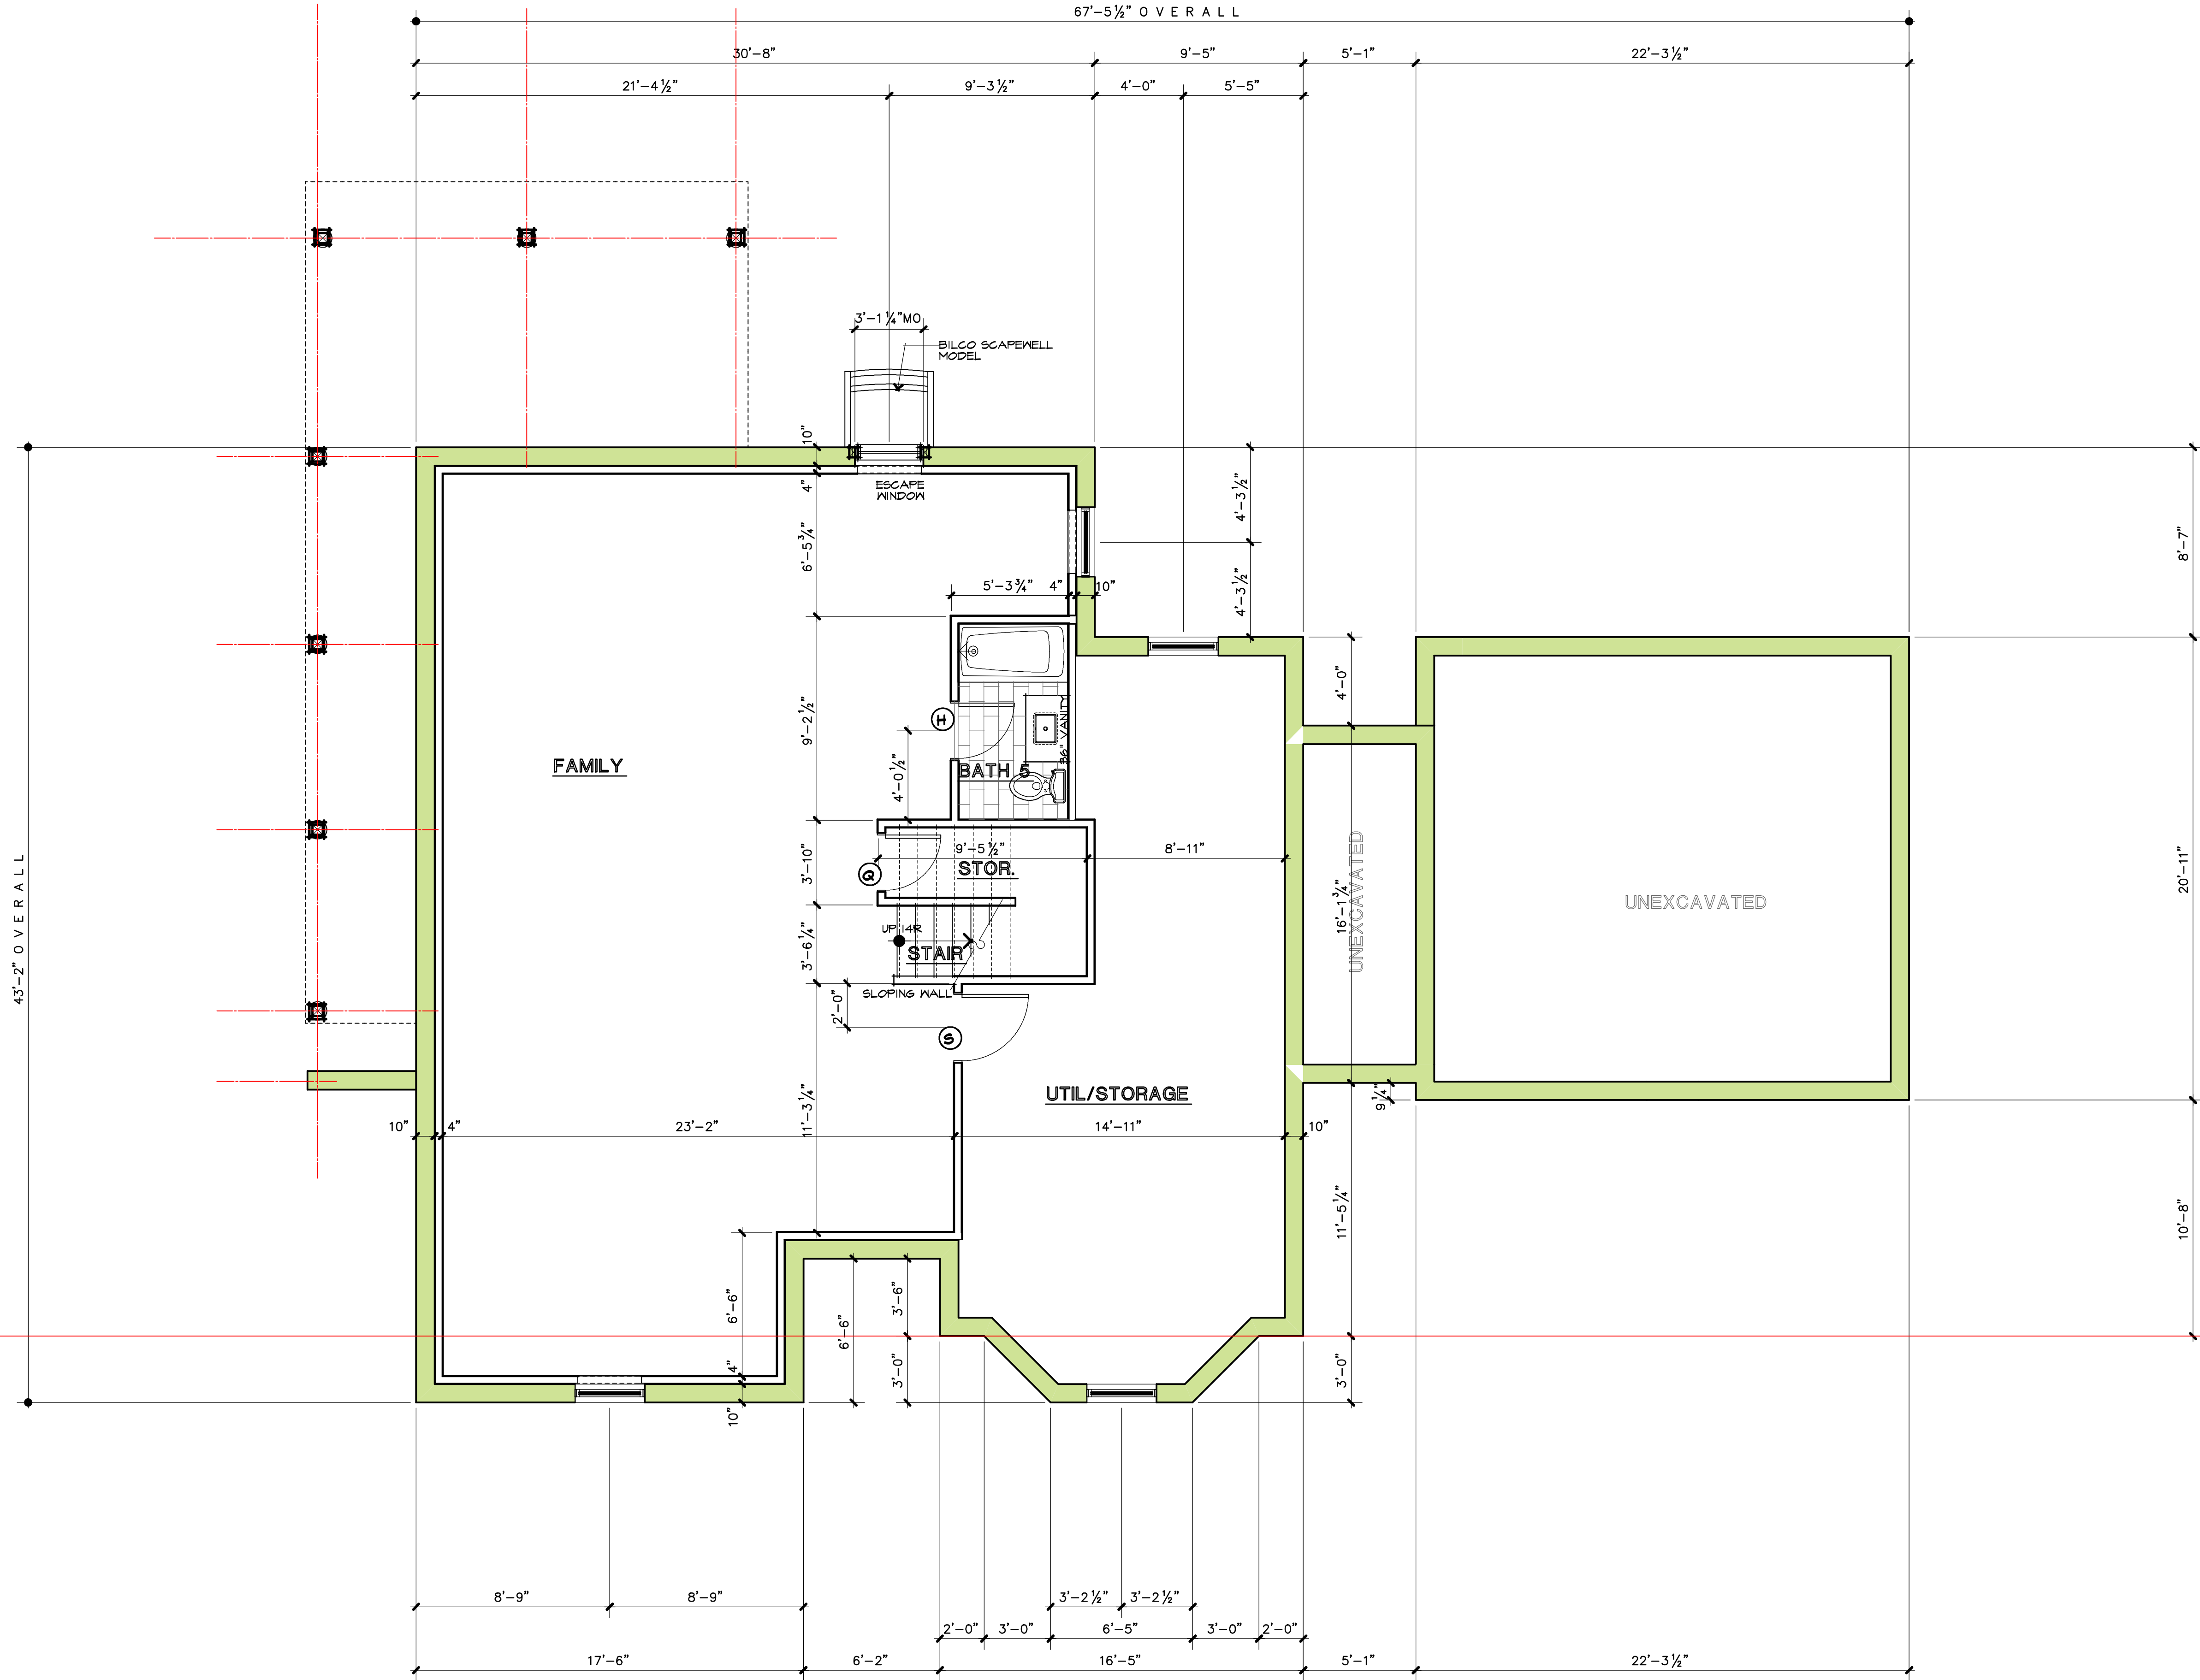

PRELIMINARY
NOT FOR
CONSTRUCTION

UNIT TYPE F
BASEMENT FLOOR PLAN


SCALE: 1/4"=1'-0"
DATE: 30 SEPTEMBER 2025

A1.1


REV	
REV	
REV	
REV	
REV	


WHITNEY FARM
59 WHITNEY STREET, SHERBORN, MASSACHUSETTS
MARK T. WILHELM, ARCHITECT
LITTLE HARBOR, MARBLEHEAD, MASSACHUSETTS

McBrie, LLC
Structural Design & Sales
787 TUNGSKIE ST.
2ND FLOOR
NORTH ANDOVER, MA 01845
TEL: 978-646-0087
FAX: 978-646-0087
WWW.MCBRIE.COM

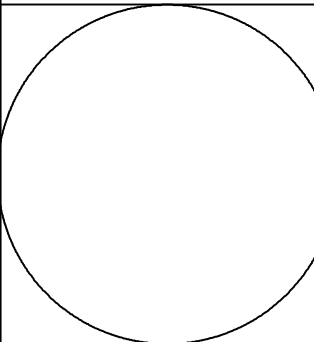

THIS DOCUMENT, AND THE IDEAS AND DESIGNS
HEREIN, ARE THE PROPERTY OF MARK T. WILHELM ARCHITECT, AND ARE NOT TO BE REPRODUCED OR USED IN ANY MANNER
WITHOUT THE WRITTEN PERMISSION OF MARK T. WILHELM ARCHITECT.
FOR ANY OTHER PROJECTS, OWNER, ARCHITECT, OR
CONTRACTOR, PLEASE CONTACT THE ARCHITECT
FROM MARK T. WILHELM ARCHITECT.

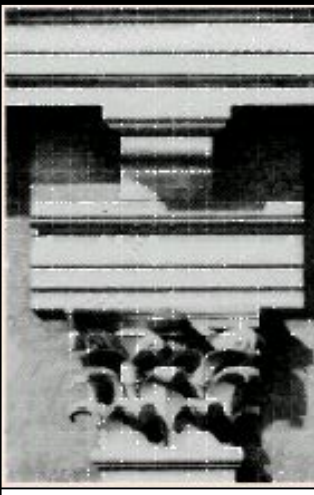

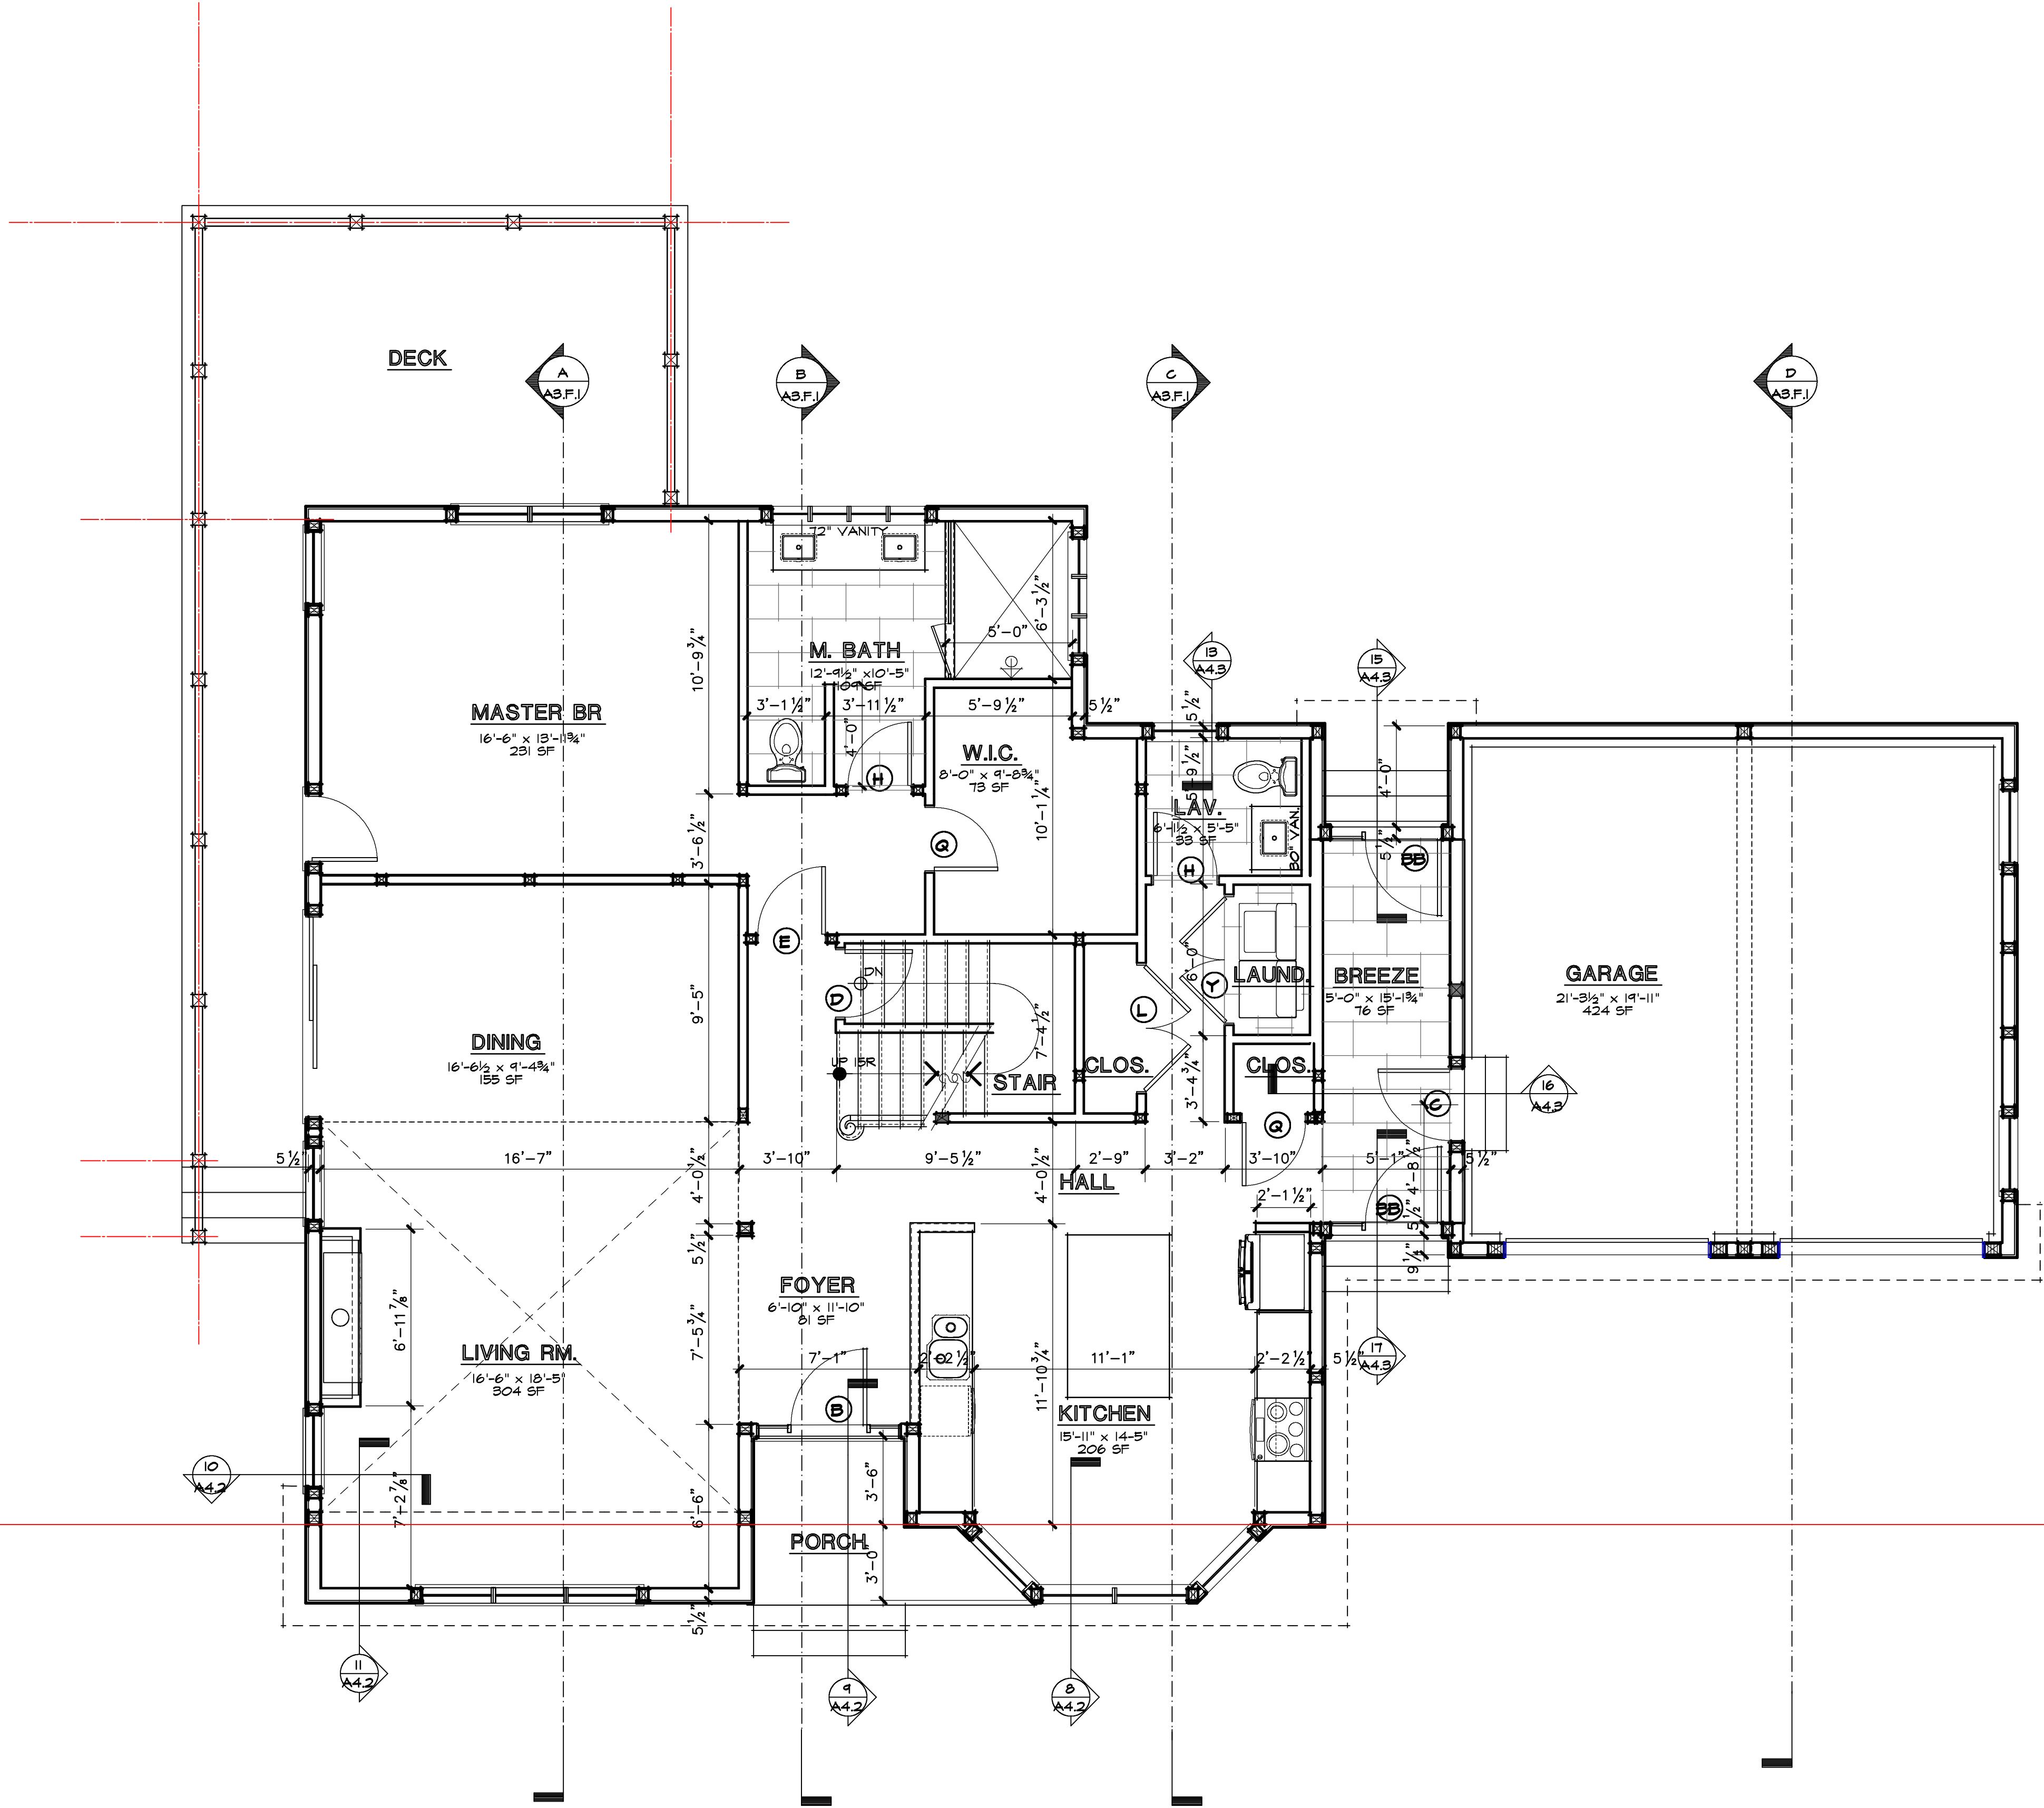

PRELIMINARY
NOT FOR
CONSTRUCTION

UNIT TYPE F
FIRST FLOOR PLAN

SCALE: 1/4"=1'-0"
DATE: 30 SEPTEMBER 2025


A1.2


WHITNEY FARM
59 WHITNEY STREET, SHERBORN, MASSACHUSETTS

MARK T. WILHELM, ARCHITECT
LITTLE HARBOR, MARBLEHEAD, MASSACHUSETTS

McBrie, LLC
Structural Design & Sales
787 TUNGSKIE ST.
2ND FLOOR
NORTH ANDOVER, MA 01845
TEL: 978-646-0087
FAX: 978-646-0087
WWW.MCBRIE.COM

THIS DOCUMENT, AND THE IDEAS AND DESIGNS
INCORPORATED HEREIN, IS AN INTELLECTUAL PROPERTY
OF MARK T. WILHELM ARCHITECT, AND IS PROTECTED
BY COPYRIGHT LAW. IT IS TO BE USED ONLY FOR THE
PROJECT AND NOT TO BE REPRODUCED OR TRANSMITTED
IN ANY FORM OR BY ANY MEANS, ELECTRONIC OR
MECHANICAL, INCLUDING PHOTOCOPYING, RECORDING,
OR BY ANY INFORMATION STORAGE AND RETRIEVAL
SYSTEM, WITHOUT THE WRITTEN PERMISSION OF
MARK T. WILHELM ARCHITECT.

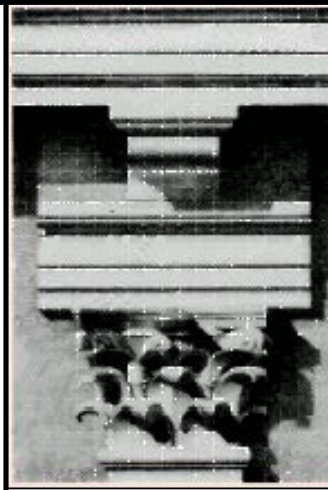

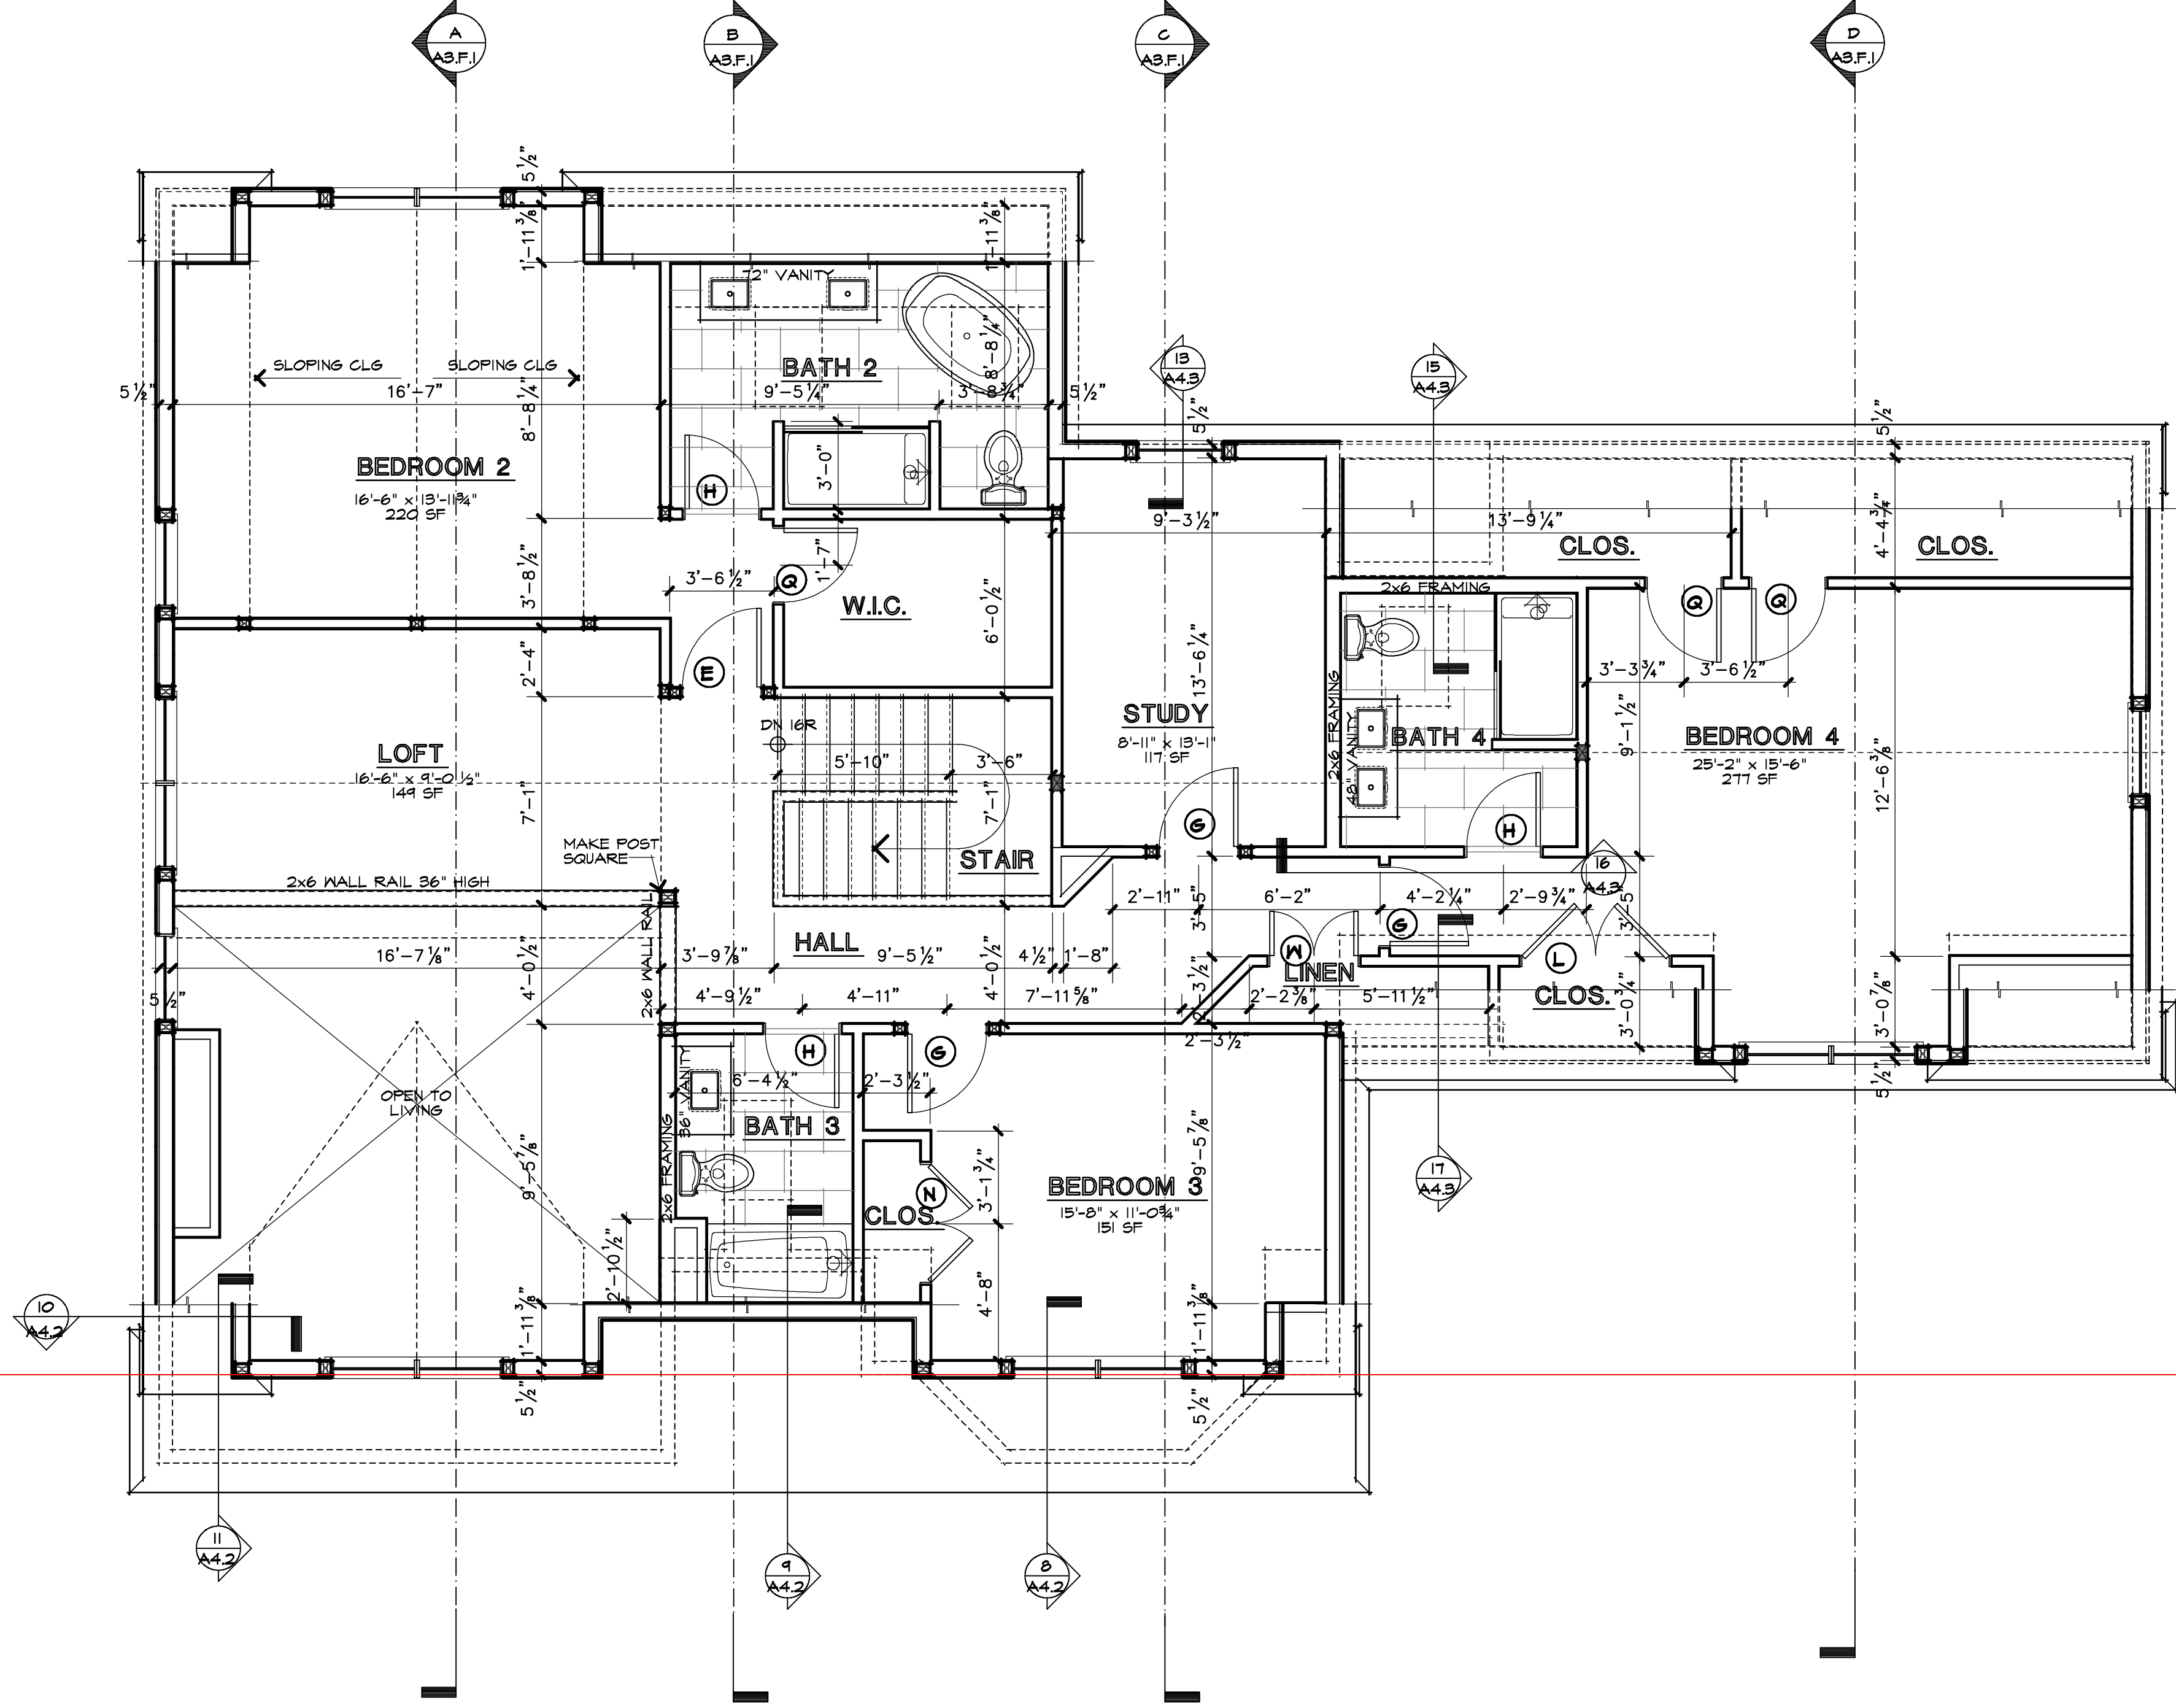

PRELIMINARY
NOT FOR
CONSTRUCTION

UNIT TYPE F
SECOND FLOOR PLAN
SCALE: 1/4"=1'-0"
DATE: 30 SEPTEMBER 2025

A1.3

WHITNEY FARM
59 WHITNEY STREET, SHERBORN, MASSACHUSETTS
MARK T. WILHELM, ARCHITECT
LITTLE HARBOR, MARBLEHEAD, MASSACHUSETTS

McBrie, LLC
Structural Design & Sales
787 TUNGSKIE ST.
2nd FLOOR
NORTH ANDOVER, MA 01845
TEL: 978-646-0087
FAX: 978-646-0087
WWW.MCBRIE.COM

THIS DOCUMENT, AND THE IDEAS AND DESIGNS
HEREIN, ARE THE PROPERTY OF MARK T. WILHELM ARCHITECT, AND ARE NOT TO BE REPRODUCED OR TRANSMITTED IN ANY FORM OR BY ANY MEANS, ELECTRONIC OR MECHANICAL, INCLUDING PHOTOCOPYING, RECORDING, OR BY ANY INFORMATION STORAGE AND RETRIEVAL SYSTEM, WITHOUT THE WRITTEN PERMISSION OF MARK T. WILHELM ARCHITECT.

