

Sherborn Fire
 feet
 Width : 8.33
 Track : 8.50
 Lock to Lock Time : 6.0
 Steering Angle : 45.0



NOTES: 1. THIS PLAN IS FOR REVIEW PURPOSES ONLY AND IS NOT INTENDED FOR CONSTRUCTION.
 2. BASE PLAN INFORMATION OBTAINED FROM CREATIVE LAND & WATER ENGINEERING

FIRE TRUCK TURNING ANALYSIS ENTERING

PROJECT:
 PROPOSED FARM ROAD HOME RESIDENTIAL DEVELOPMENT
 SHERBORN, MASSACHUSETTS



PROPOSER:
 FENIX PARTNERS FARM ROAD DEVELOPMENT, LLC
 SHERBORN, MASSACHUSETTS

| NO. | REVISIONS | DATE |
|-----|-----------|------|
| | | |
| | | |
| | | |
| | | |

VA Vanasse & Associates inc
 Transportation Engineers & Planners
35 New England Business Center Drive - Suite 140 - Andover, MA 01810
 www.vardva.com 978-476-8800

DESIGNED BY: JSD DATE: 07/07/23
 DRAWN BY: JTG/JS SCALE: 1" = 40'
 CHECKED BY: JSD SHEET 1 OF 2

R:\9425\9425CON2.dwg 11/11/2023 1:13 PM EDT

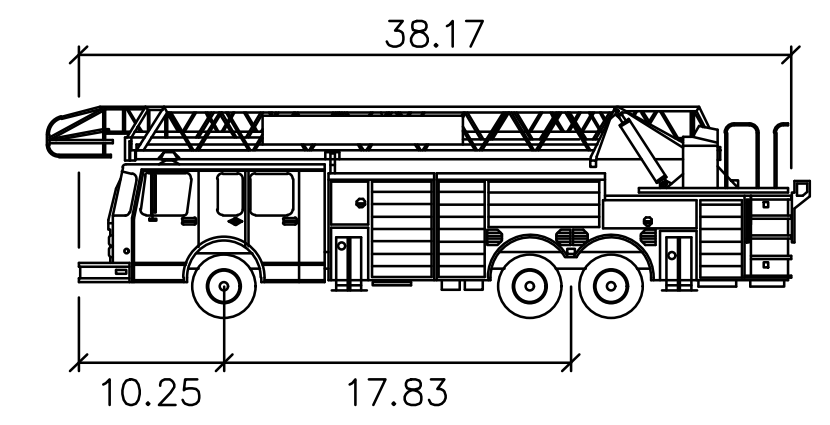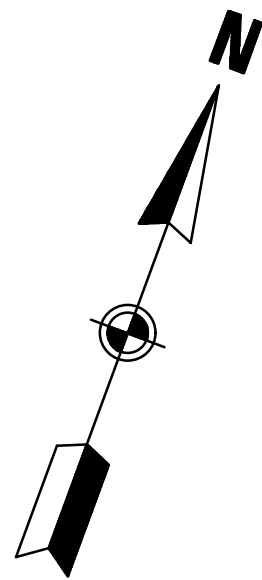

Sherborn Fire
 feet
 Width : 8.33
 Track : 8.50
 Lock to Lock Time : 6.0
 Steering Angle : 45.0



NOTES: 1. THIS PLAN IS FOR REVIEW PURPOSES ONLY AND IS NOT INTENDED FOR CONSTRUCTION.
 2. BASE PLAN INFORMATION OBTAINED FROM CREATIVE LAND & WATER ENGINEERING

FIRE TRUCK TURNING ANALYSIS EXITING

PROJECT:
PROPOSED FARM ROAD HOME RESIDENTIAL DEVELOPMENT SHERBORN, MASSACHUSETTS

PROPOSER:
FENIX PARTNERS FARM ROAD DEVELOPMENT, LLC SHERBORN, MASSACHUSETTS

| NO. | REVISIONS | DATE |
|-----|-----------|------|
| | | |
| | | |
| | | |
| | | |

VA Vanasse & Associates inc
 Transportation Engineers & Planners
35 New England Business Center Drive - Suite 140 - Andover, MA 01810
 978-474-8800
 www.vdva.com

DESIGNED BY: JSD DATE: 07/07/23
 DRAWN BY: JTG/JS SCALE: 1" = 40'
 CHECKED BY: JSD SHEET 2 OF 2

R:\9425\9425ON2.dwg 11/11/2023 1:13 PM EDT