


PRECEDENT FOR
3BR FRONT-LOADED HOME


2,483 SQUARE FEET
3 BEDROOM, 2.5 BATH
WIDTH 40'-0", DEPTH 50'-0"



FRONT ELEVATION

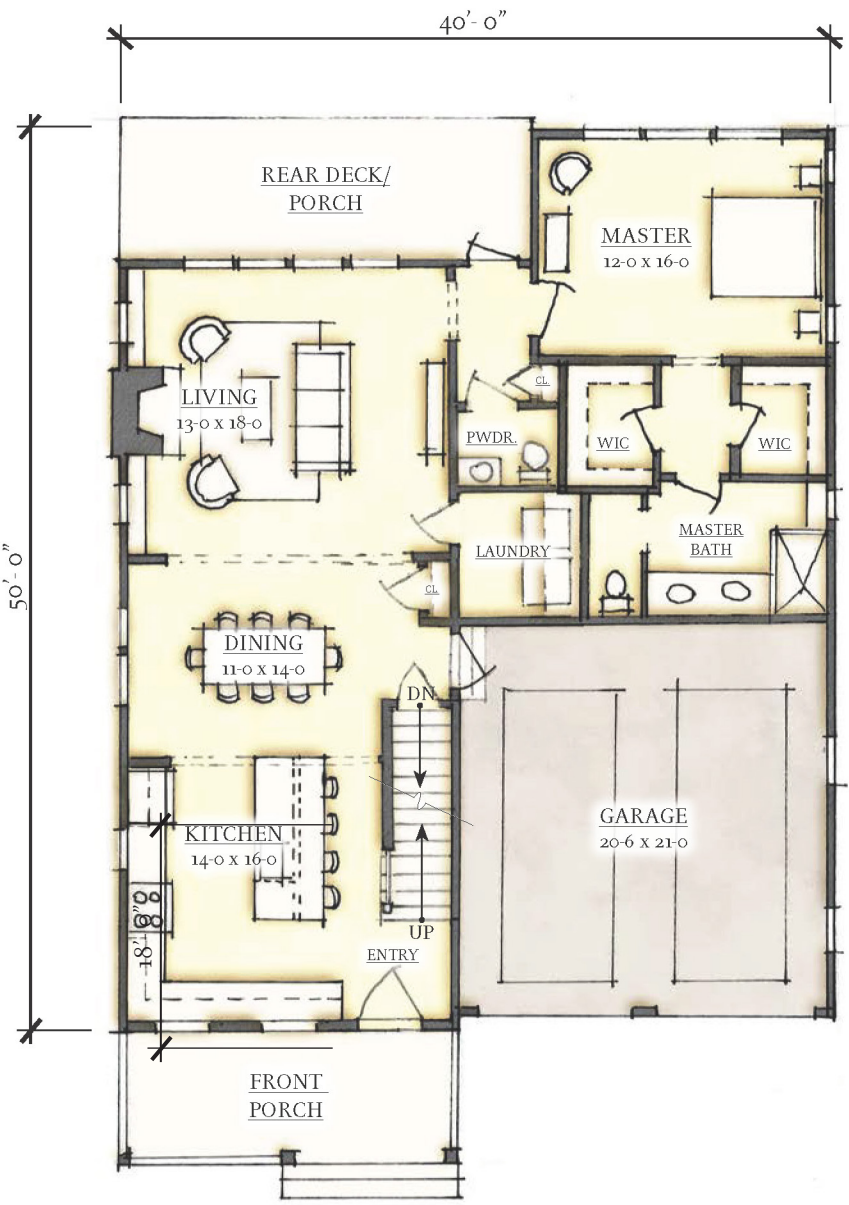

FIRST FLOOR PLAN

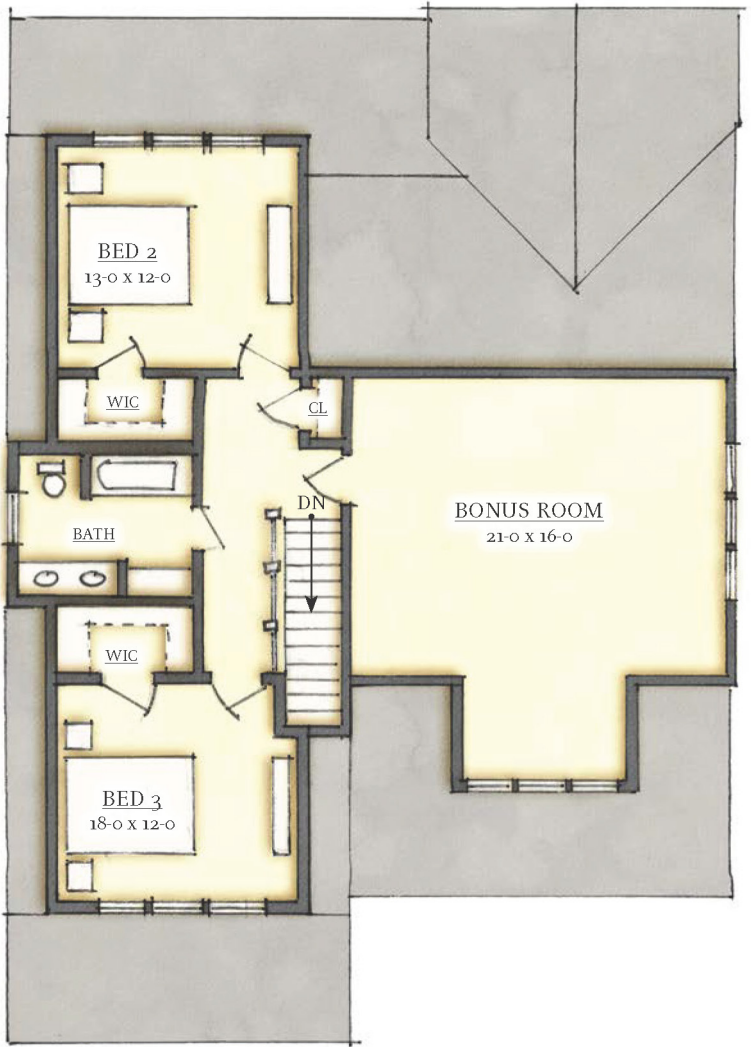

SECOND FLOOR PLAN

FARM ROAD SHERBORN

PRECEDENTS: 3BR FRONT-LOADED HOME


MAY 2, 2022

SCALE: 3/32"=1'-0"




PRECEDENT FOR
3BR REAR-LOADED HOME


1,765 SQUARE FEET
3 BEDROOM, 2.5 BATH
WIDTH 28'-6", DEPTH 50'-0"

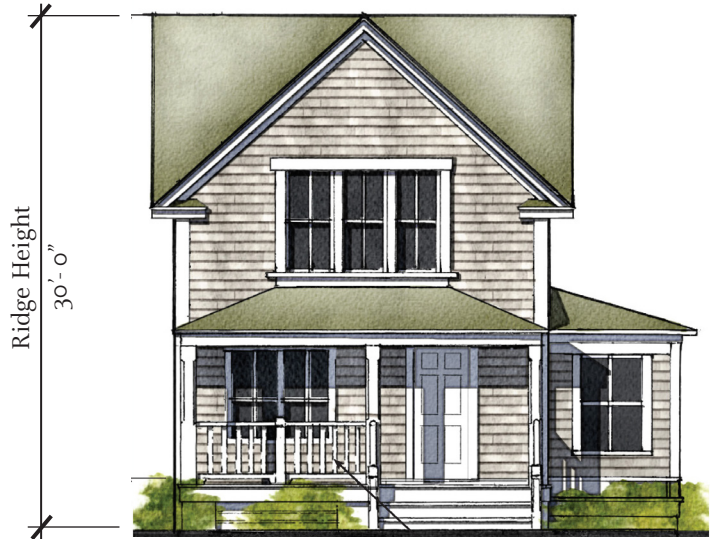

FRONT ELEVATION

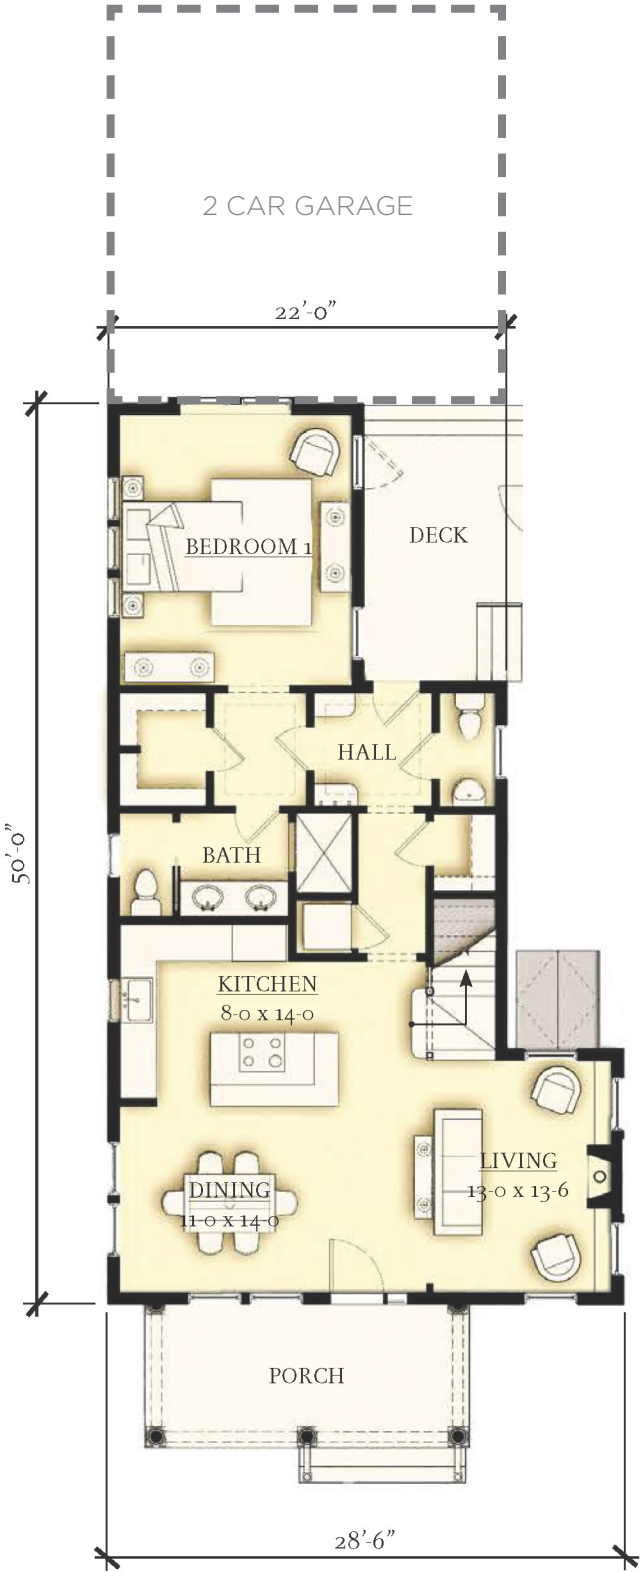

FIRST FLOOR PLAN

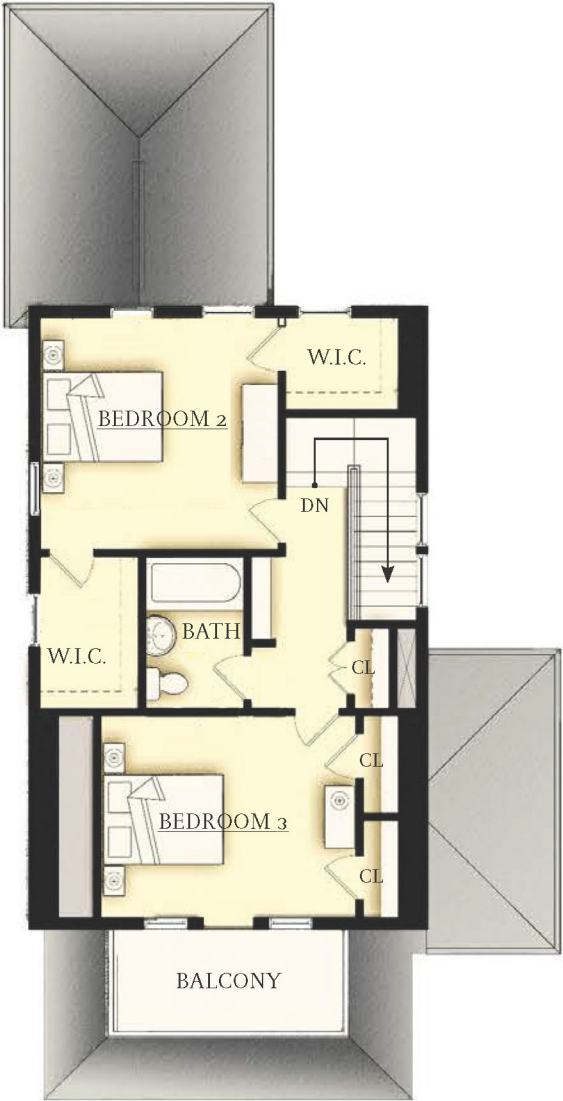

SECOND FLOOR PLAN

FARM ROAD SHERBORN

PRECEDENTS: 3BR REAR-LOADED HOME

MAY 2, 2022

SCALE: 3/32"=1'-0"




PRECEDENT FOR
2BR DUPLEX UNIT


1,495 SQUARE FEET
2 BEDROOM, 2.5 BATH
WIDTH 20'-0", DEPTH 44'-0"



FRONT ELEVATION

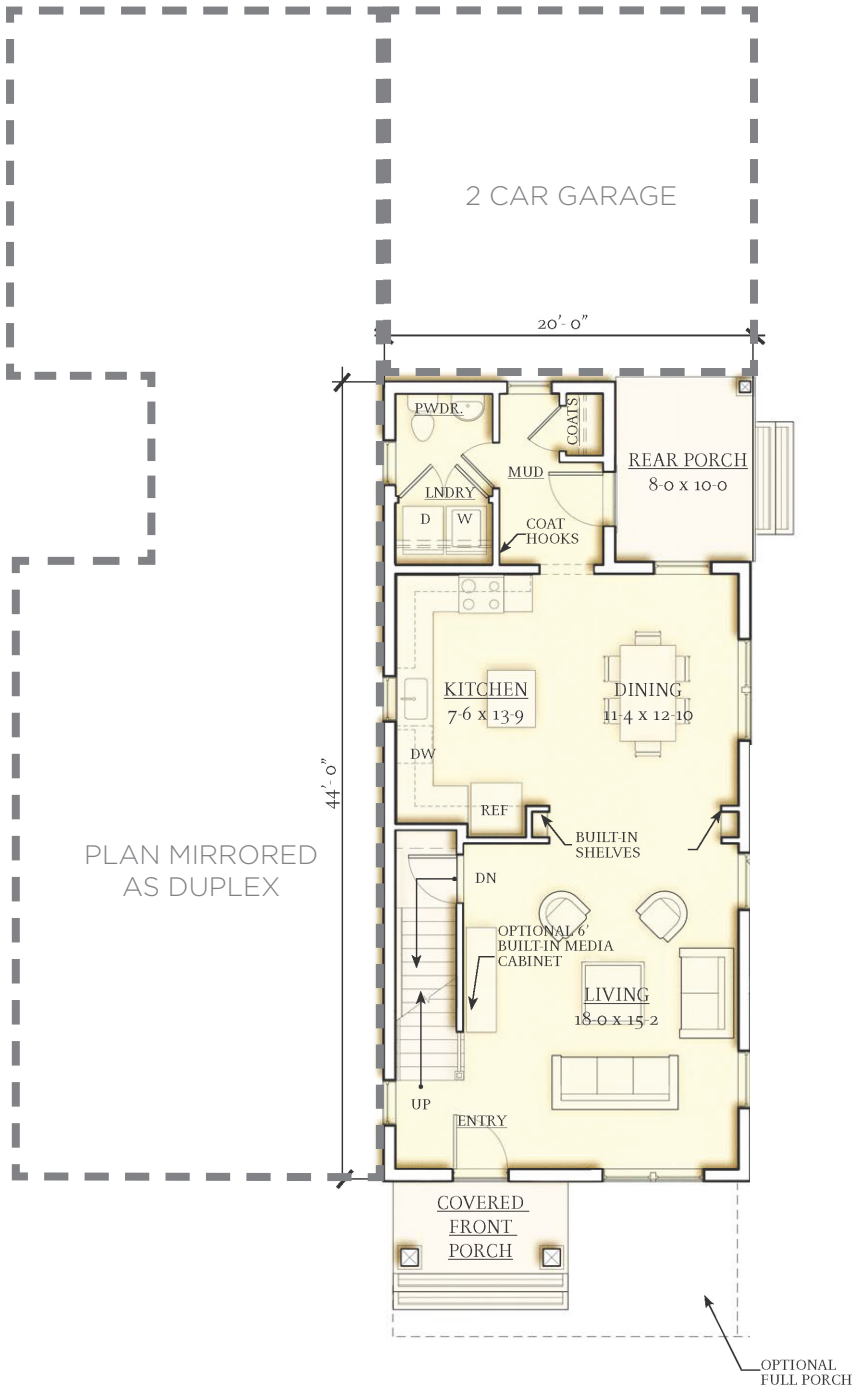

FIRST FLOOR PLAN

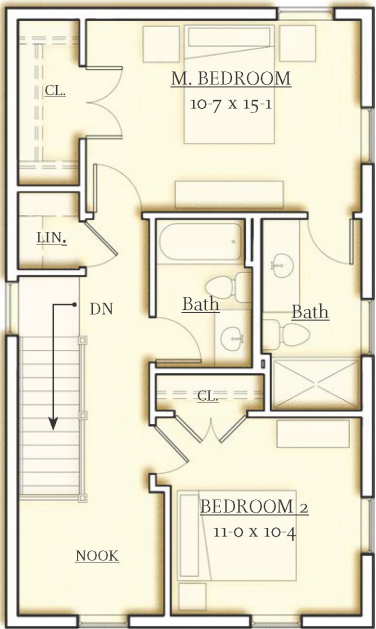

SECOND FLOOR PLAN

FARM ROAD SHERBORN

PRECEDENTS: 2BR DUPLEX UNIT


MAY 2, 2022

SCALE: 3/32"=1'-0"




PRECEDENT FOR
2BR COTTAGE


1,197 SQUARE FEET
2 BEDROOM, 1.5 BATH
WIDTH 18'-0", DEPTH 32'-0"

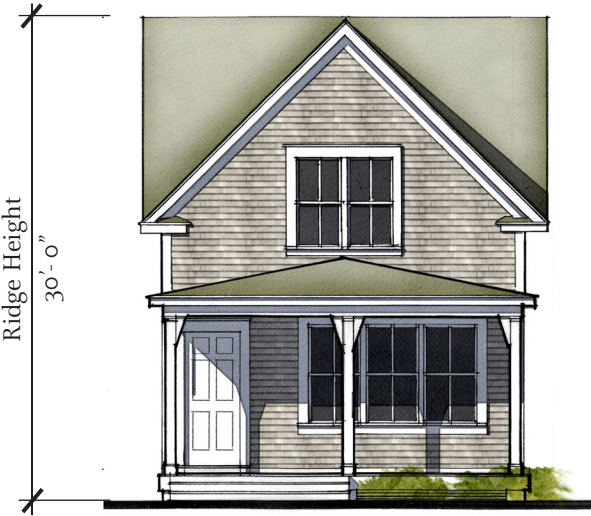

FRONT ELEVATION

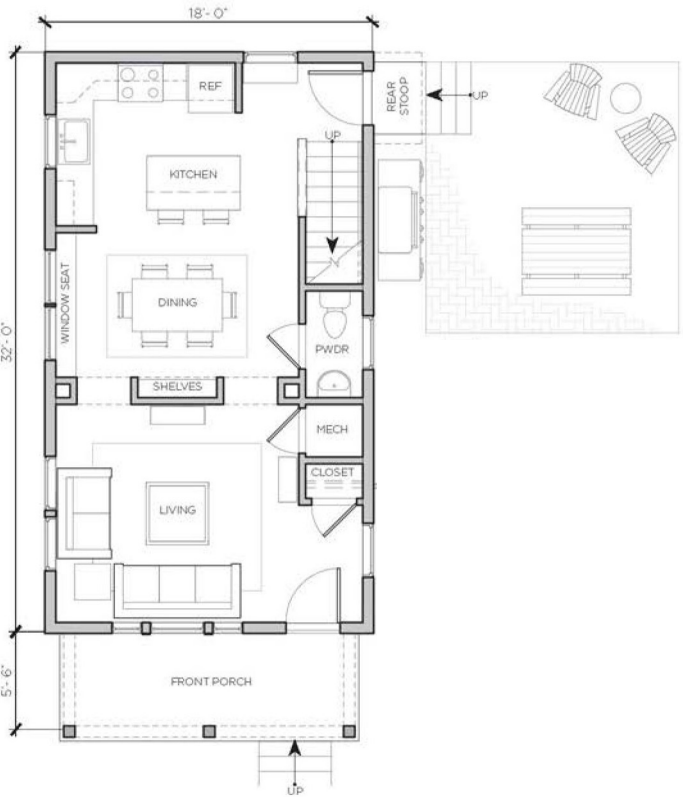

FIRST FLOOR PLAN

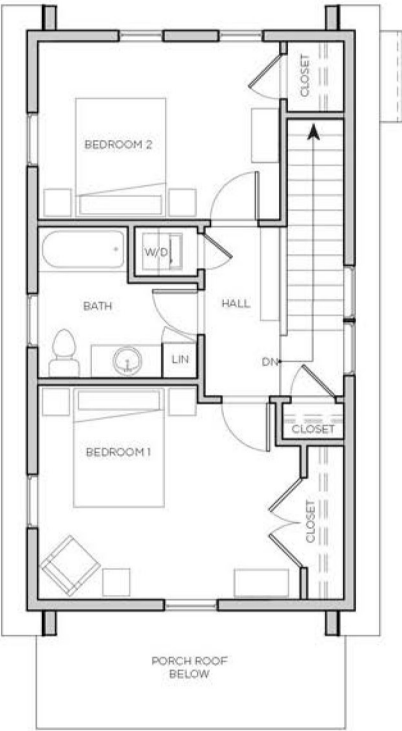

SECOND FLOOR PLAN

FARM ROAD SHERBORN

PRECEDENTS: 2BR COTTAGE

MAY 2, 2022

SCALE: 3/32"=1'-0"

