



LIGHTING SCHEDULE

SYMBOL	MANUFACTURER/MODEL/DESCRIPTION	QTY	DETAIL
	Common Street Light	7	
	Private Street Light	20	
	Common Decorative Light	4	

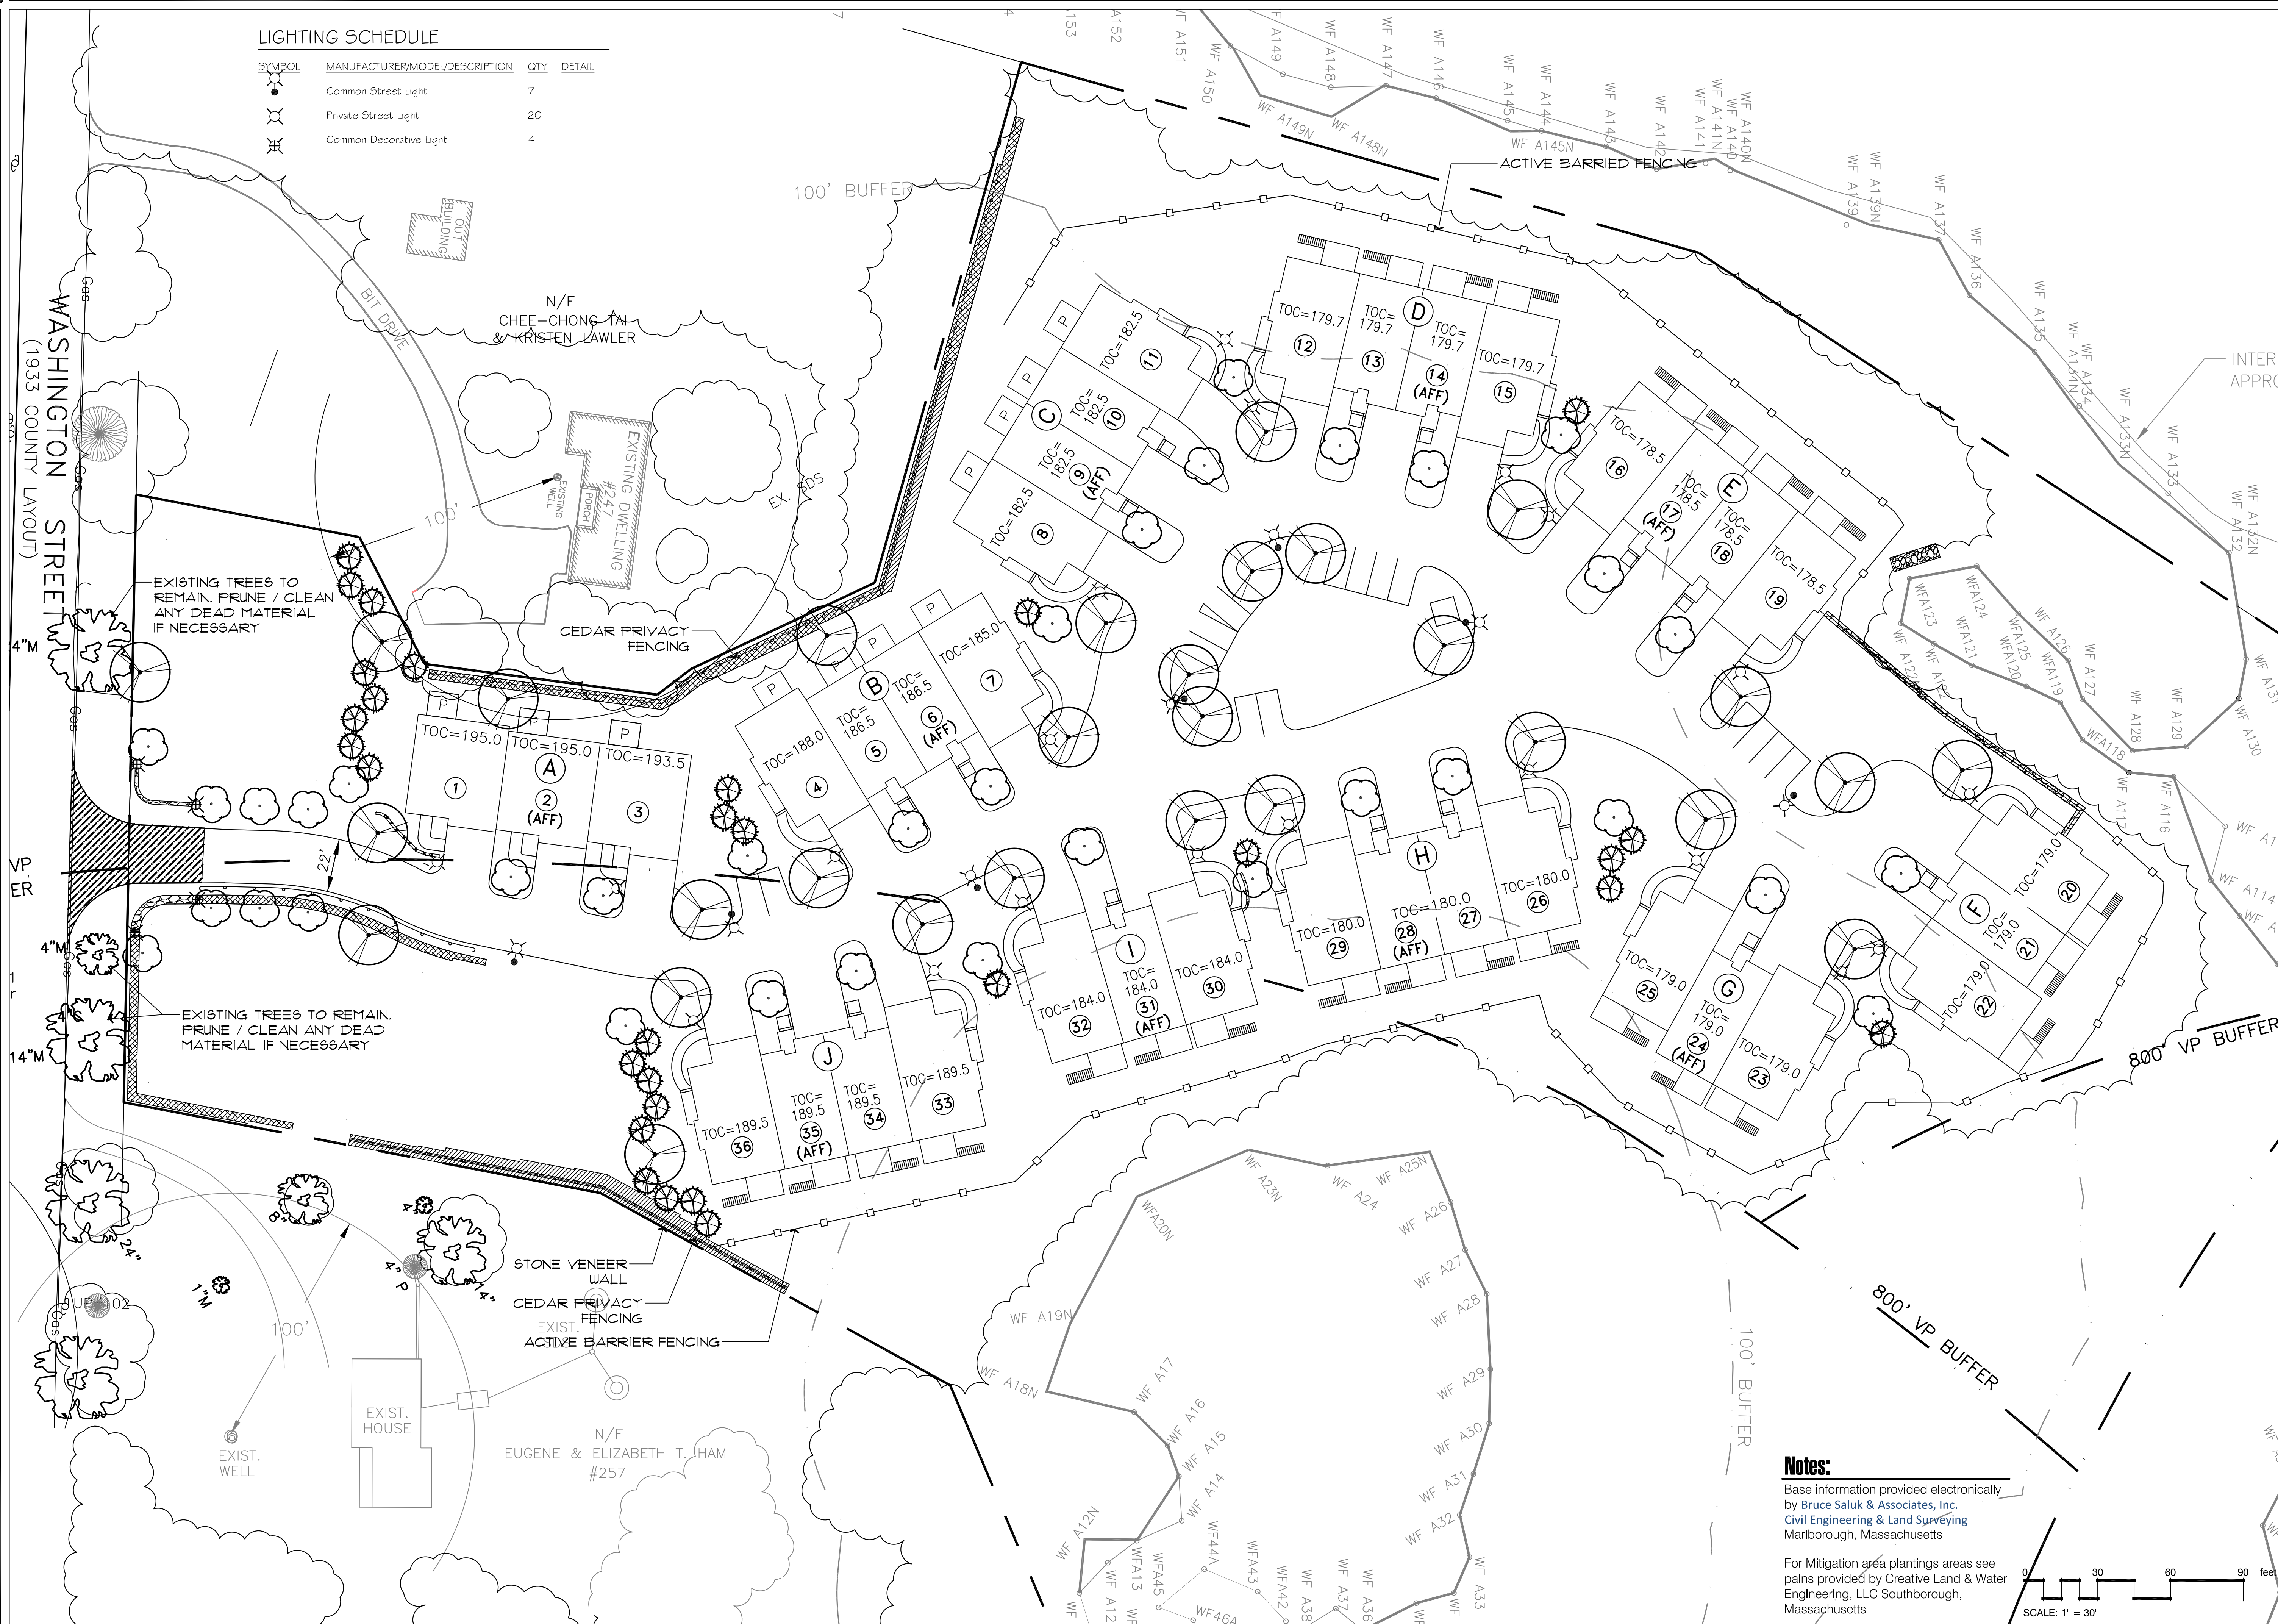

Hawk Design, Inc.
 Landscape Architecture
 Land Planning
 Sagamore, MA
 508-833-8800
 info@hawkdesigninc.com
 www.hawkdesigninc.com

HAWK DESIGN, INC. 2015
 THIS DRAWING AND ALL INFORMATION CONTAINED HEREON IS PROPRIETARY INFORMATION OF HAWK DESIGN, INC. AND MAY NOT BE COPIED OR REPRODUCED, EITHER IN WHOLE OR IN PART, BY ANY METHOD, WITHOUT WRITTEN PERMISSION OF HAWK DESIGN, INC.

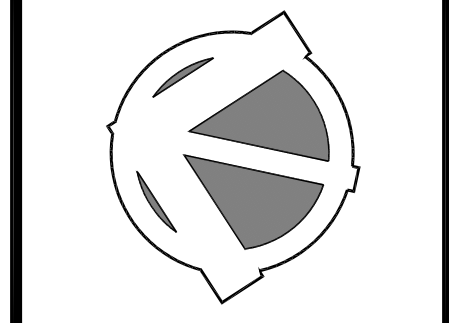

Date: 8/27/15

Revisions:

Num.	Date	Description
1	9/25/15	Wall veneer and S privacy fence added to the plans.

The Fields at Sherborn
 Washington Street, Sherborn Mass
 Trask Development

Drawn By: _____ Checked By: BL

Overall Conceptual Landscape Plan

Scale: 1" = 30'-0"

Sheet: **L1**

Notes:

Base information provided electronically by Bruce Satuk & Associates, Inc. Civil Engineering & Land Surveying Marlborough, Massachusetts

For Mitigation area plantings areas see plans provided by Creative Land & Water Engineering, LLC Southborough, Massachusetts

