


The Fields at Sherborn

A TRASK DEVELOPMENT COMMUNITY IN SHERBORN, MA 01770

SECTION 9: PRELIMINARY ARCHITECTURAL PLANS

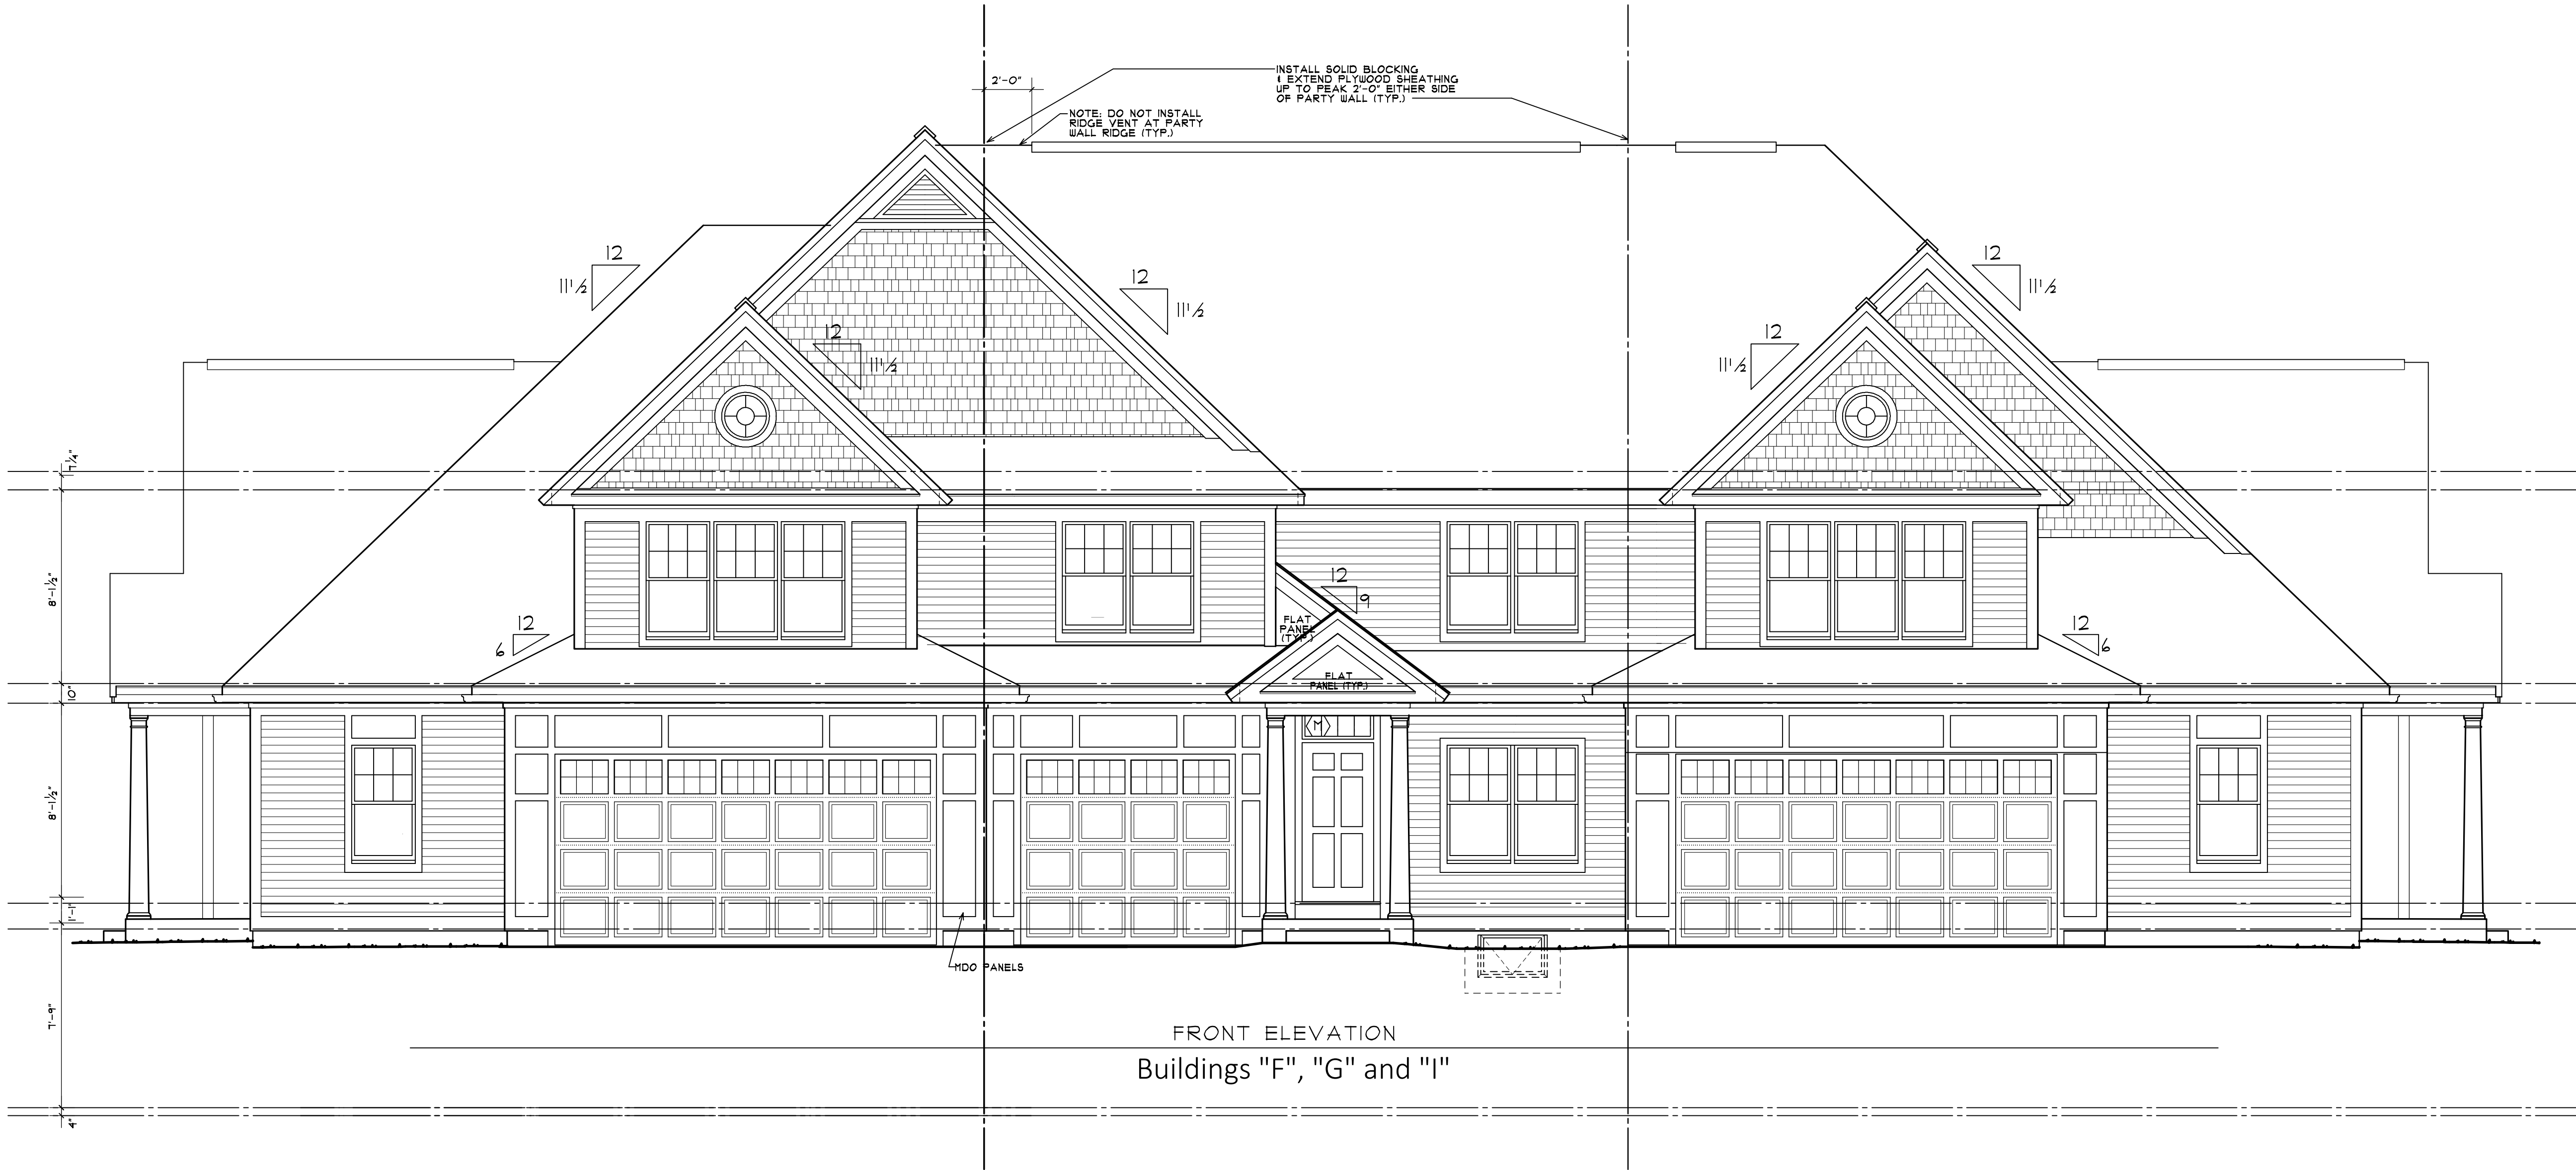

Concept Drawings - Not for Construction Purposes

The Fields at Sherborn
A Residential Townhouse Community, Sherborn, MA

RDA
REEVES DESIGN ASSOCIATES
• ARCHITECTURE • PLANNING • INTERIORS •
70 Highland Street
Marlborough, Massachusetts 01752 •

Scale: 1/4" = 1'-0"
Date:
Revision:
Sheet:

THIS DOCUMENT IS THE PROPERTY OF RDA/REEVES DESIGN ASSOCIATES AND/OR LAURENCE Z. REEVES. THE DESIGN CONCEPTS CONTAINED HEREIN ARE PROPRIETARY AND ARE NOT TO BE REPRODUCED OR TRANSMITTED IN ANY FORM OR BY ANY MEANS, ELECTRONIC OR MECHANICAL, WITHOUT THE EXPRESS WRITTEN CONSENT OF LAURENCE Z. REEVES. LAURENCE Z. REEVES HAS RECEIVED REPRESENTATION AND IS APPROPRIATE FOR USE ON OTHER PROJECTS OR EXTENSIONS TO THIS PROJECT. REPRODUCTIONS OF THIS DOCUMENT WITHOUT WRITTEN PERMISSION MAY RESULT IN LEGAL ACTION. ALL RIGHTS RESERVED.



RIGHT ELEVATION
Buildings "F", "G" & "I"



REAR ELEVATION
Buildings "F", "G" & "I"



LEFT ELEVATION
Buildings "F", "G" & "I"



FRONT ELEVATION
Buildings "F", "G" & "I"

FINAL DESIGN REVIEW DRAWINGS - NOT FOR CONSTRUCTION

Scale:
1/4" = 1'-0"

Date:



Revision:

Sheet:

RDA
REEVES DESIGN ASSOCIATES
ARCHITECTURE • PLANNING • INTERIORS •
79 Highland Street
Marlborough, Massachusetts 01752 •

The Fields at Sherborn
A Residential Townhouse Community, Sherborn, MA

THIS DOCUMENT IS THE PROPERTY OF RDA/REEVES DESIGN ASSOCIATES. IT IS TO BE USED ONLY FOR THE PROJECT AND SITE SPECIFICALLY IDENTIFIED HEREIN. THE DESIGN CONCEPTS CONTAINED HEREIN ARE PROPRIETARY AND ARE NOT TO BE REPRODUCED OR TRANSMITTED IN ANY FORM OR BY ANY MEANS, ELECTRONIC OR MECHANICAL, INCLUDING PHOTOCOPYING, RECORDING, OR BY ANY INFORMATION STORAGE AND RETRIEVAL SYSTEM, WITHOUT THE EXPRESS WRITTEN CONSENT OF LAURENCE Z. REEVES, AIA. LAURENCE Z. REEVES MAKES NO REPRESENTATION OR WARRANTY, EXPRESS OR IMPLIED, THAT THE CONTENTS ARE APPROPRIATE FOR USE ON OTHER PROJECTS OR EXTENSIONS TO THIS PROJECT. REPRODUCTIONS OF THIS DOCUMENT IS NOT AUTHORIZED AND MAY RESULT IN LEGAL ACTION. ALL RIGHTS RESERVED.

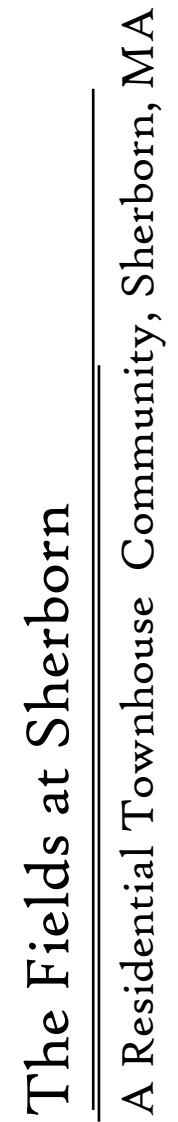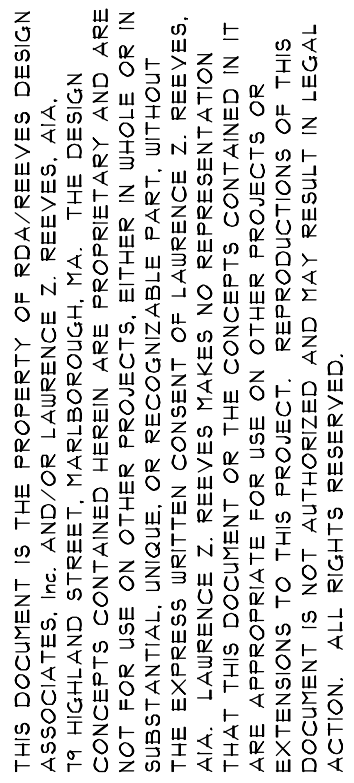

Concept Drawings - Not for Construction Purposes

Scale: $1/4" = 1'-0"$

Date:

Revision:

Sheet:




The Fields at Sherborn
A Residential Townhouse Community, Sherborn, MA

RDA
REEVES DESIGN ASSOCIATES
• ARCHITECTURE • PLANNING • INTERIORS •
79 Highland Street
Marlborough, Massachusetts 01752 •


Scale:	1/4
Date:	
Revision:	

Sheet:

THIS DOCUMENT IS THE PROPERTY OF ROMA-REVIEWS DESIGN ASSOCIATES, INC. AND/OR LAURENCE T. REEVES, AKA, THE DESIGNER. IT IS TO BE KEPT IN THE OFFICE OF THE DESIGNER, 10 HIGHLAND STREET, MARLBOROUGH, MA. THE DESIGN CONCEPTS CONTAINED HEREIN ARE PROPRIETARY AND ARE NOT TO BE REPRODUCED, COPIED, REPRODUCED, OR IN ANY MANNER, WITHOUT THE WRITTEN CONSENT OF ROMA-REVIEWS DESIGN ASSOCIATES, INC. AND/OR LAURENCE T. REEVES. NO SUBSTANTIAL UNIQUE OR RECOGNIZABLE PART, WITHOUT THE EXPRESS WRITTEN CONSENT OF LAURENCE T. REEVES, AKA, LAURENCE T. REEVES, MAKES NO REPRESENTATION OR WARRANTY OF ANY KIND, EXPRESS OR IMPLIED, THAT THE INFORMATION CONTAINED HEREIN IS CORRECT OR IS APPROPRIATE FOR USE ON OTHER PROJECTS OR EXTENSIONS TO THIS PROJECT. REPRODUCTIONS OF THIS DOCUMENT, IN ANY MANNER, WITHOUT THE WRITTEN CONSENT OF ROMA-REVIEWS DESIGN ASSOCIATES, INC. AND/OR LAURENCE T. REEVES, AKA, LAURENCE T. REEVES, ARE PROHIBITED AND MAY RESULT IN LEGAL ACTION. ALL RIGHTS RESERVED.

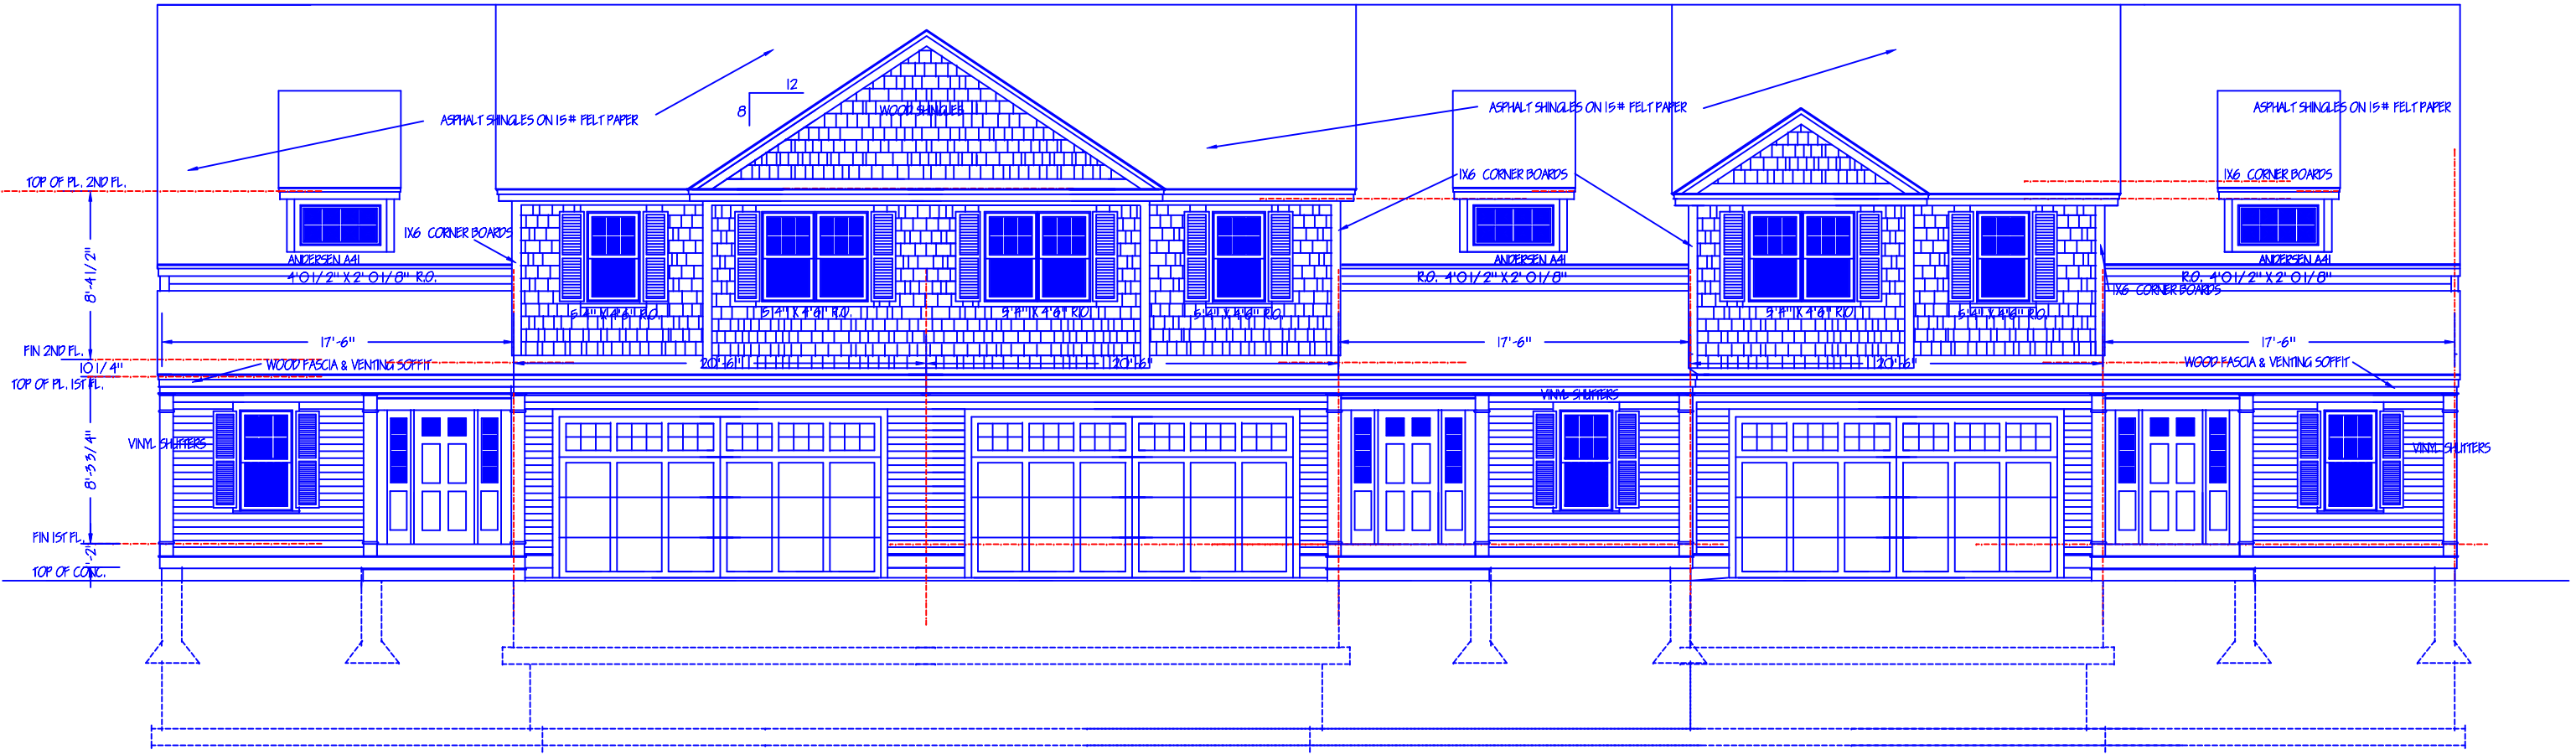

FRONT ELEVATION

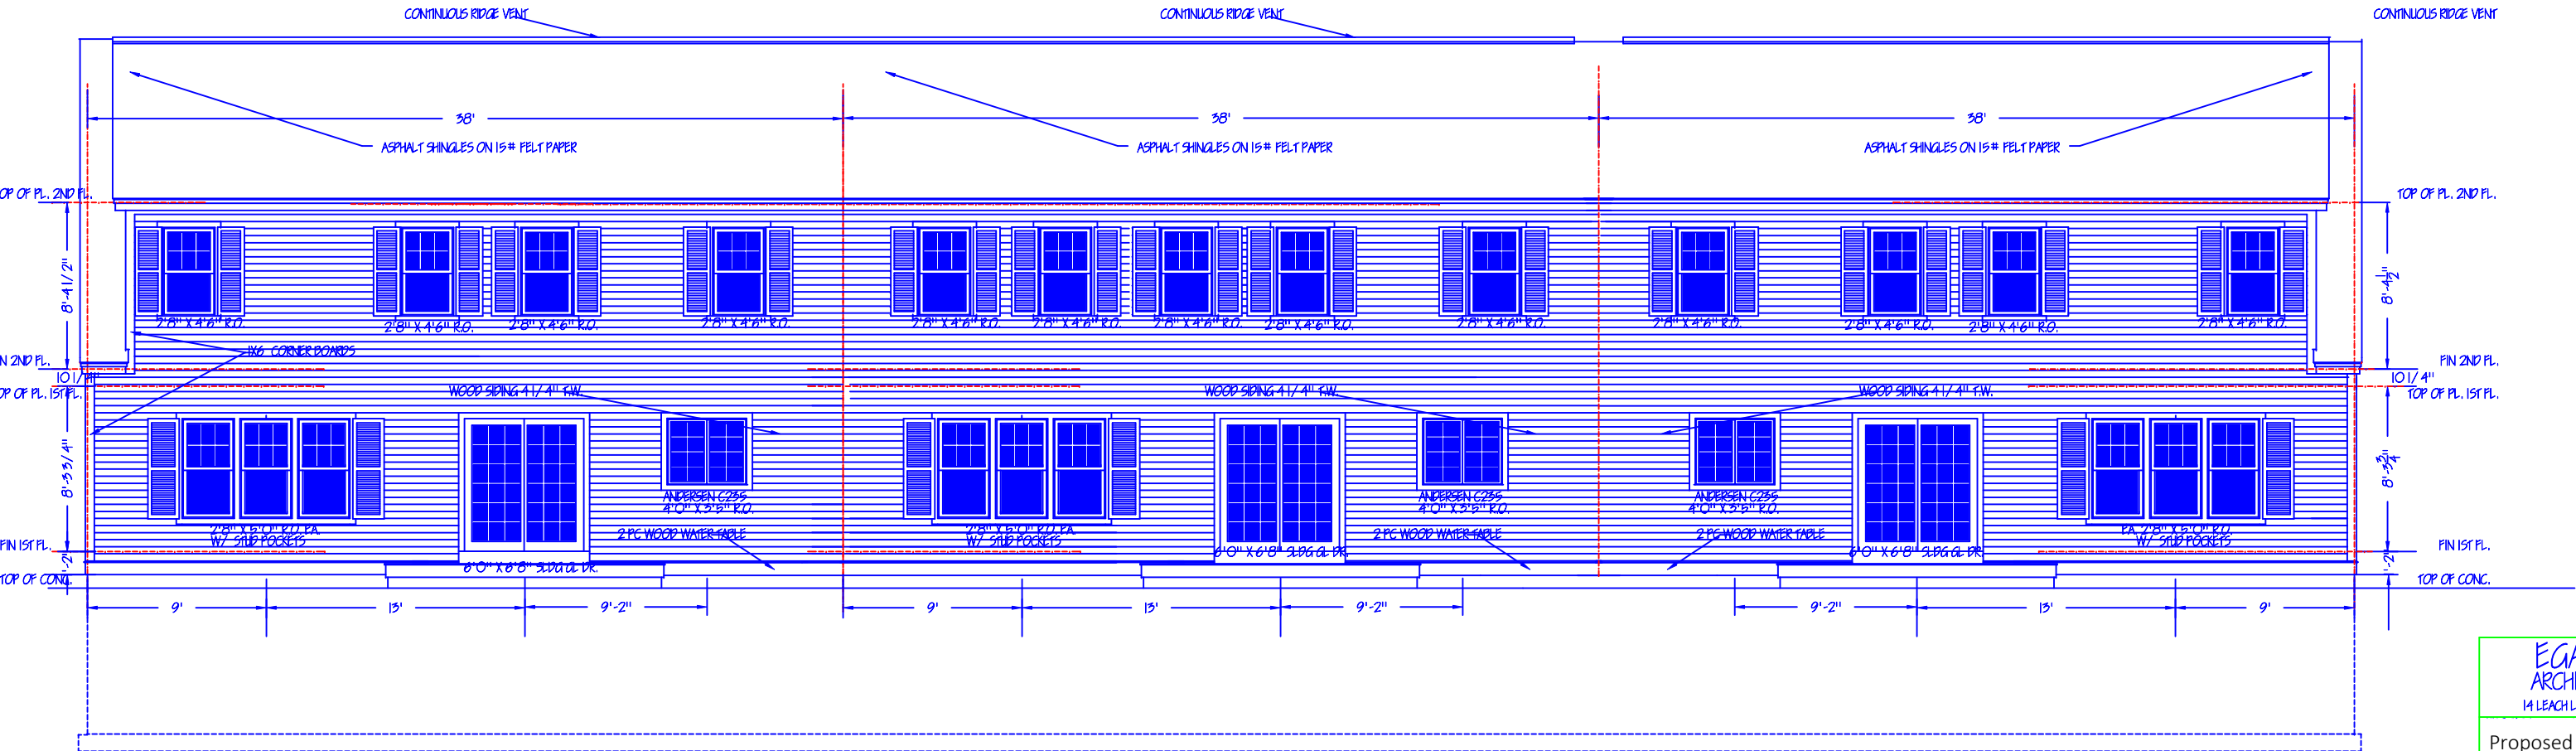

REAR ELEVATION

EGAN ASSOCIATES
ARCHITECTS AND PLANNERS
14 LEACH LANE, SO. NATICK, MASSACHUSETTS, 01760


Proposed Building A
The Fields at Sherborn

The Fields at Sherborn

A TRASK DEVELOPMENT COMMUNITY IN SHERBORN, MA 01770



The architecture and design used at Landham Crossing is similar to what is planned for buildings “B, C, D, E, F, G, H, I and J” at The Fields at Sherborn.

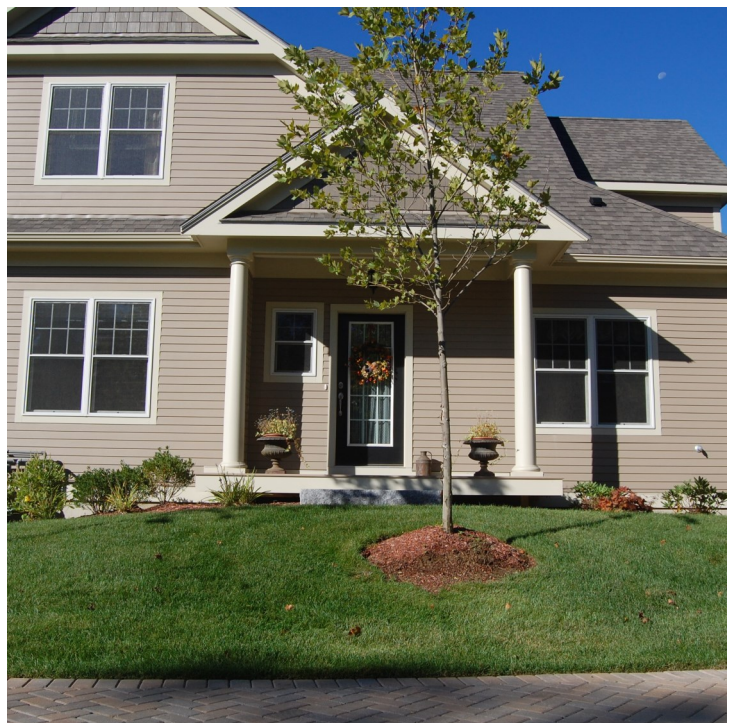

The Fields at Sherborn

A TRASK DEVELOPMENT COMMUNITY IN SHERBORN, MA 01770



The architecture and design used at Landham Crossing is similar to what is planned for buildings "B, C, D, E, F, G, H, I and J" at The Fields at Sherborn.




The Fields at Sherborn


A TRASK DEVELOPMENT COMMUNITY IN SHERBORN, MA 01770

Adams 2-Bedroom

Interior Unit, Buildings B, C, D, E, F, G, H, I, J

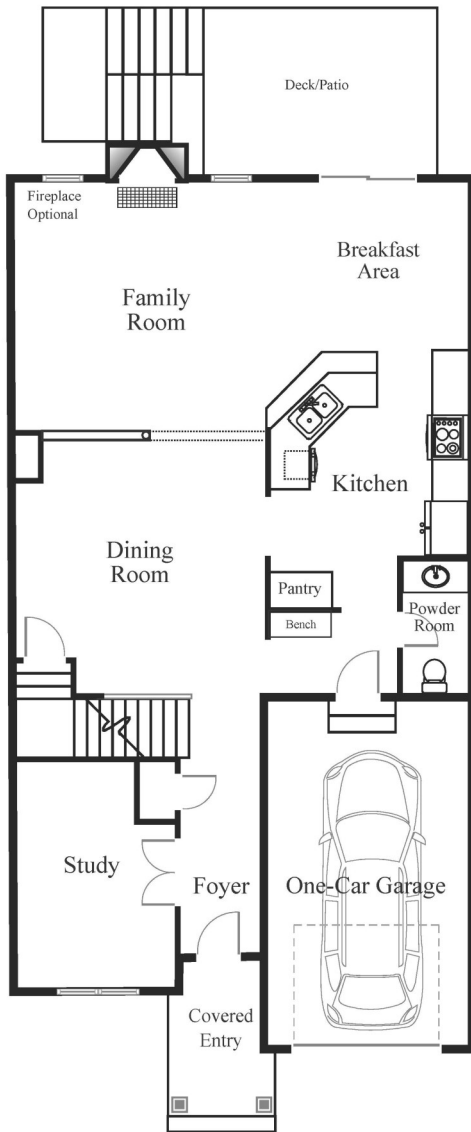

FIRST FLOOR PLAN

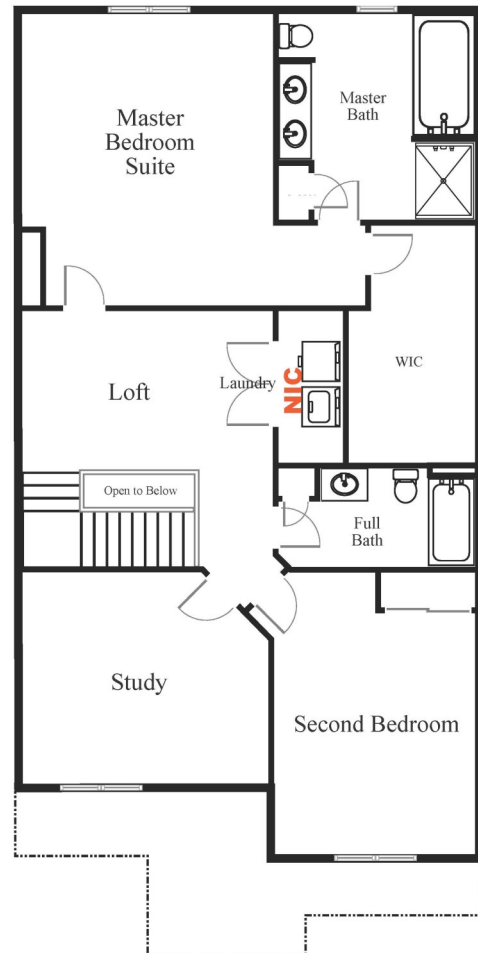


SECOND FLOOR PLAN

The Fields at Sherborn


A TRASK DEVELOPMENT COMMUNITY IN SHERBORN, MA 01770

Adams 3-Bedroom

Interior Unit, Buildings B, C, D, E, F, G, H, I, J

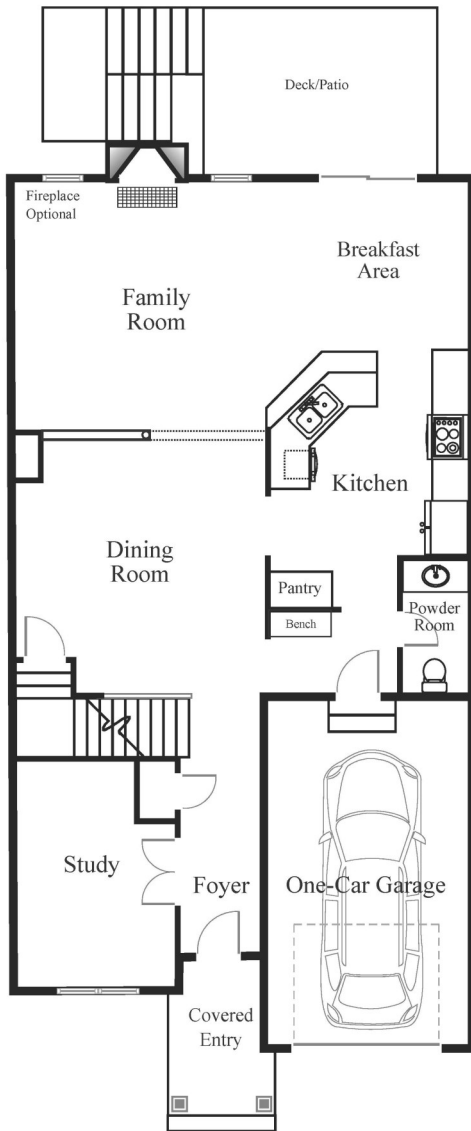

FIRST FLOOR PLAN

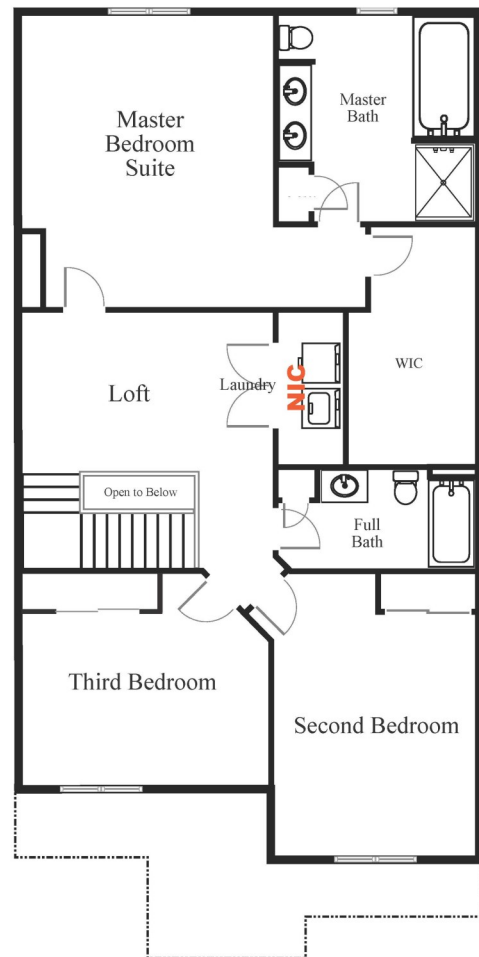


SECOND FLOOR PLAN


The Fields at Sherborn

A TRASK DEVELOPMENT COMMUNITY IN SHERBORN, MA 01770

Kirkland 2-Bedroom, First Floor Master Exterior Unit, Buildings B, C, D, E, F, G, H, I, J

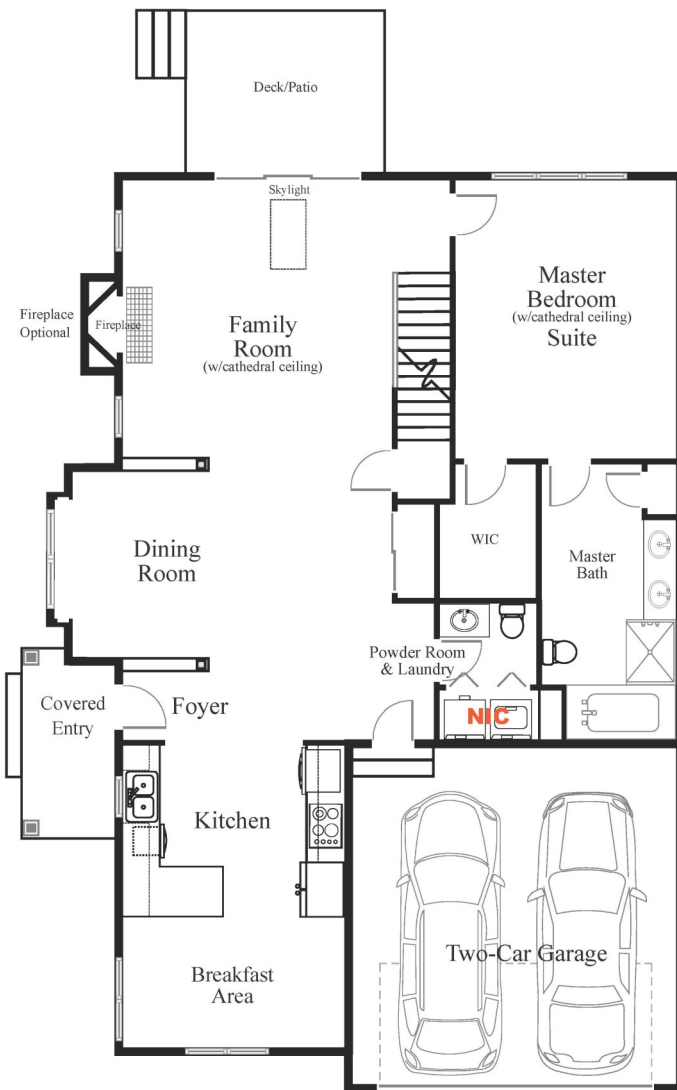

FIRST FLOOR PLAN

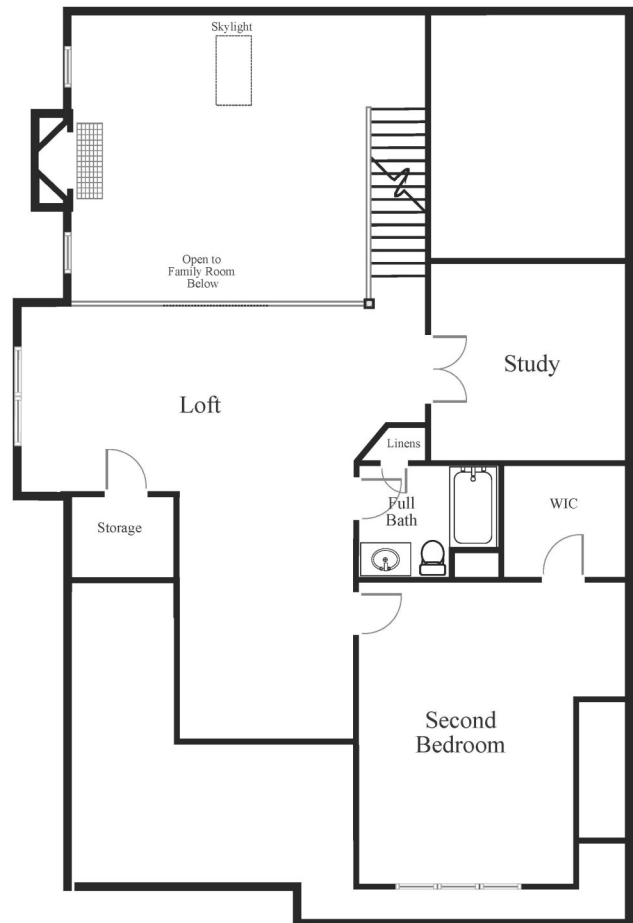


SECOND FLOOR PLAN

The Fields at Sherborn


A TRASK DEVELOPMENT COMMUNITY IN SHERBORN, MA 01770

Kirkland 2-Bedroom

Exterior Unit, Buildings B, C, D, E, F, G, H, I, J

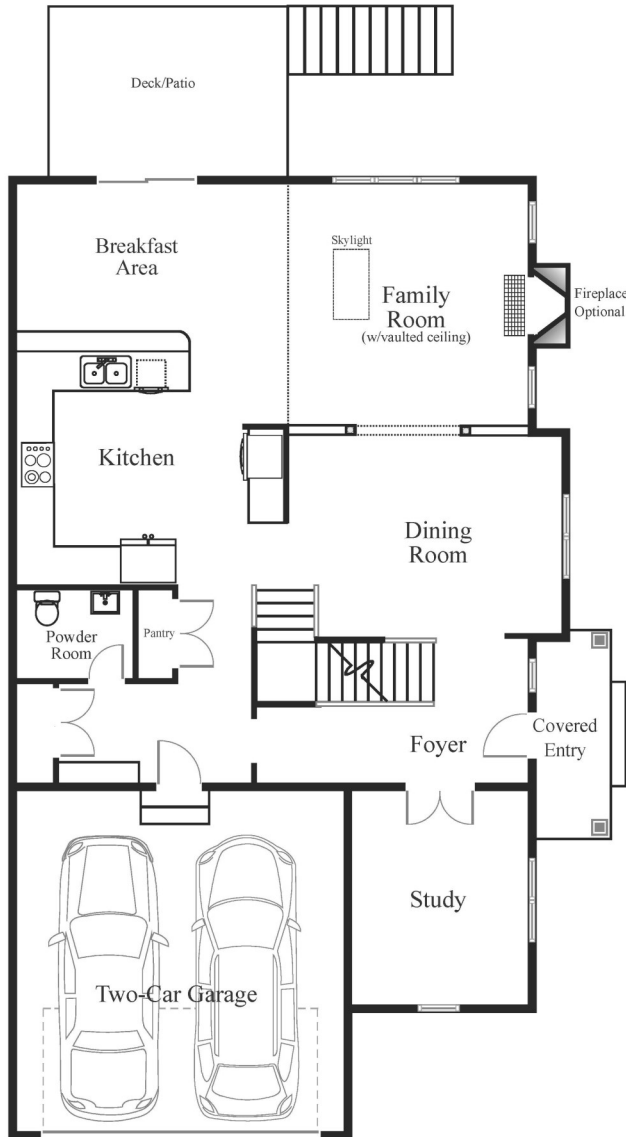

FIRST FLOOR PLAN

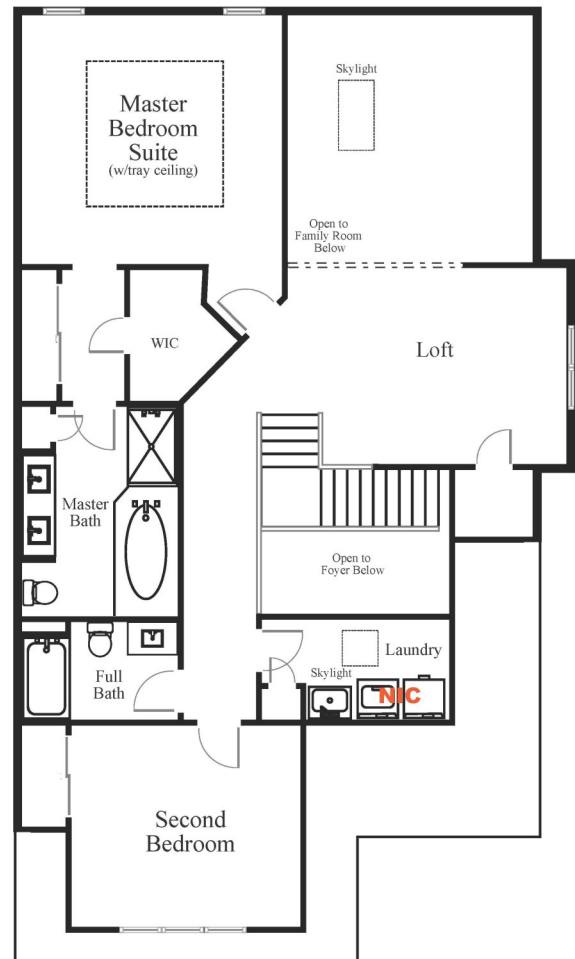


SECOND FLOOR PLAN

The Fields at Sherborn


A TRASK DEVELOPMENT COMMUNITY IN SHERBORN, MA 01770

Kirkland 3-Bedroom

Exterior Unit, Buildings B, C, D, E, F, G, H, I, J

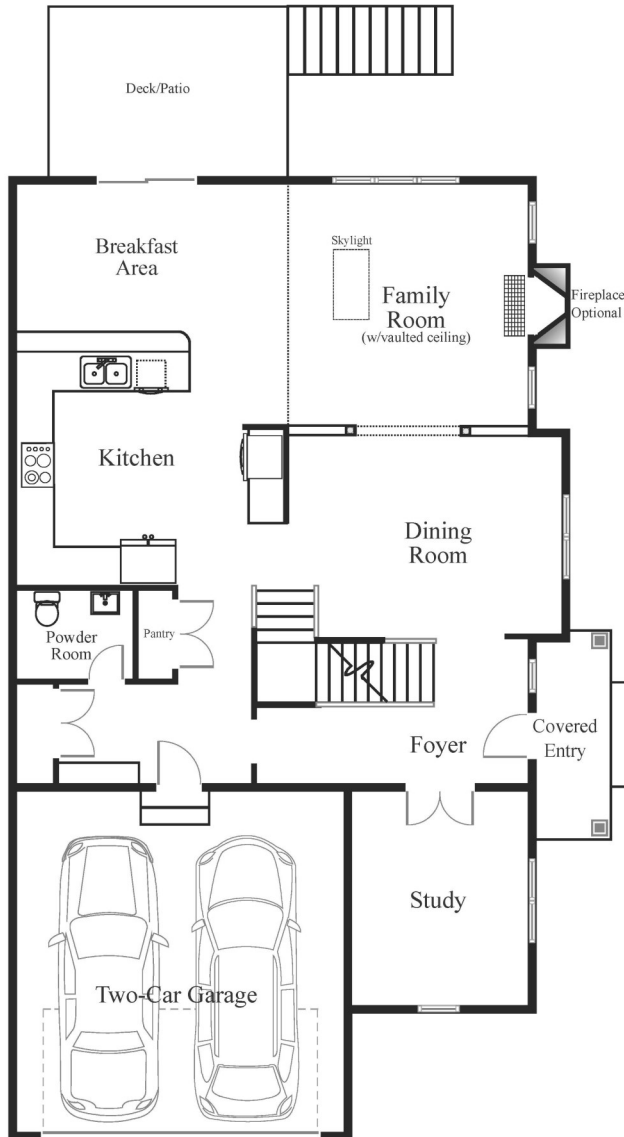

FIRST FLOOR PLAN

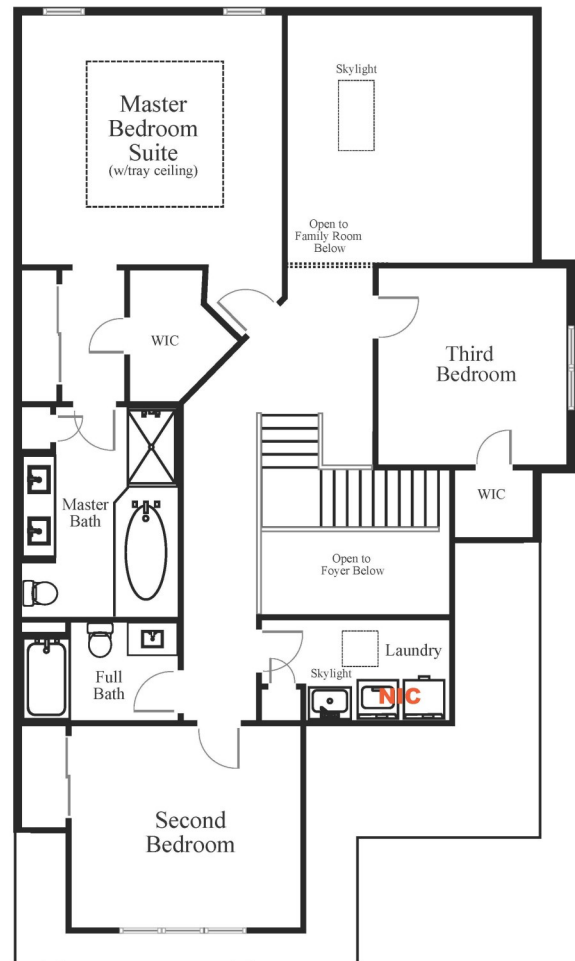

SECOND FLOOR PLAN

The Fields at Sherborn

A TRASK DEVELOPMENT COMMUNITY IN SHERBORN, MA 01770



The architecture and design used at Meeting House Lane is similar to what is planned for building "A" at The Fields at Sherborn.




The Fields at Sherborn


A TRASK DEVELOPMENT COMMUNITY IN SHERBORN, MA 01770

Leverett 2-Bedroom Floor Plan

Exterior Unit, Building A

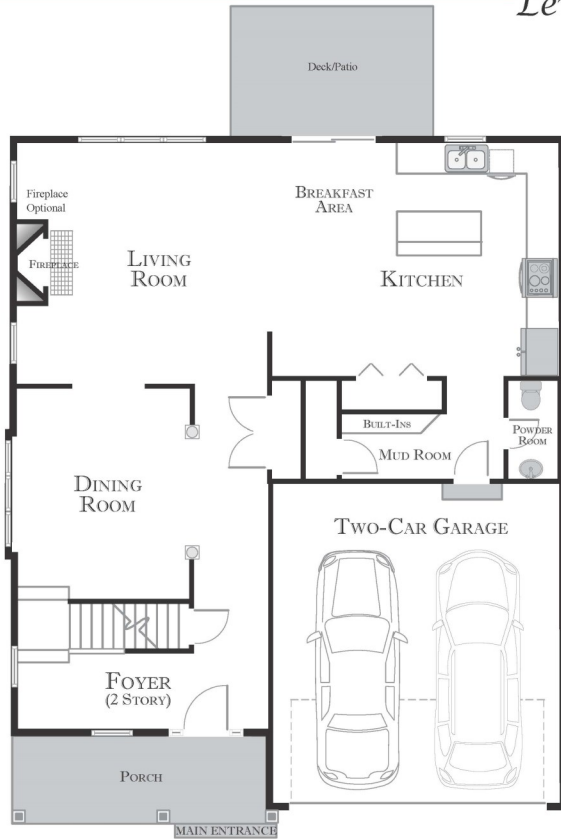

FIRST FLOOR PLAN

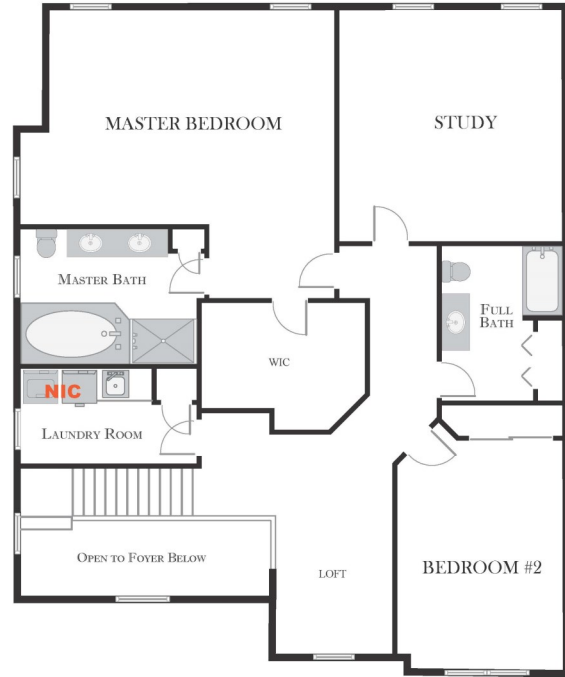


SECOND FLOOR PLAN


The Fields at Sherborn

A TRASK DEVELOPMENT COMMUNITY IN SHERBORN, MA 01770

Leverett 3-Bedroom Floor Plan Interior Unit, Building A

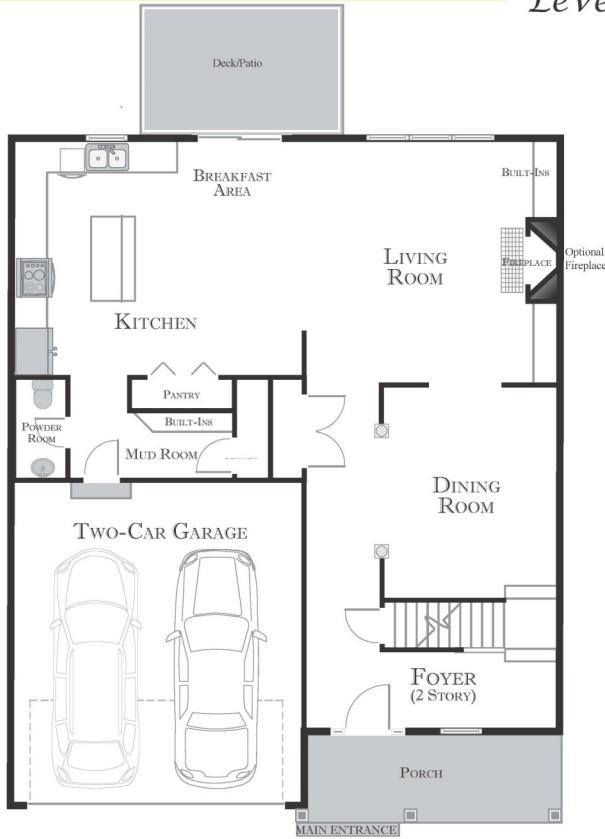

FIRST FLOOR PLAN

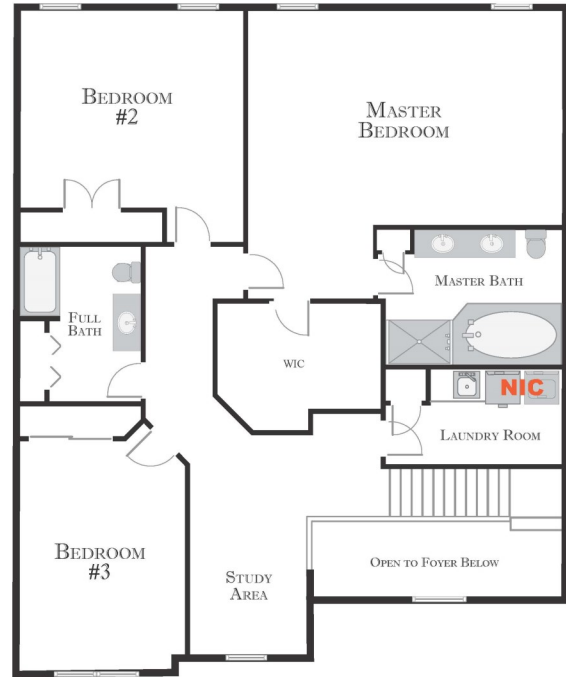


SECOND FLOOR PLAN

The Fields at Sherborn

A TRASK DEVELOPMENT COMMUNITY IN SHERBORN, MA 01770

Leverett 3-Bedroom Floor Plan

Exterior Unit, Building A

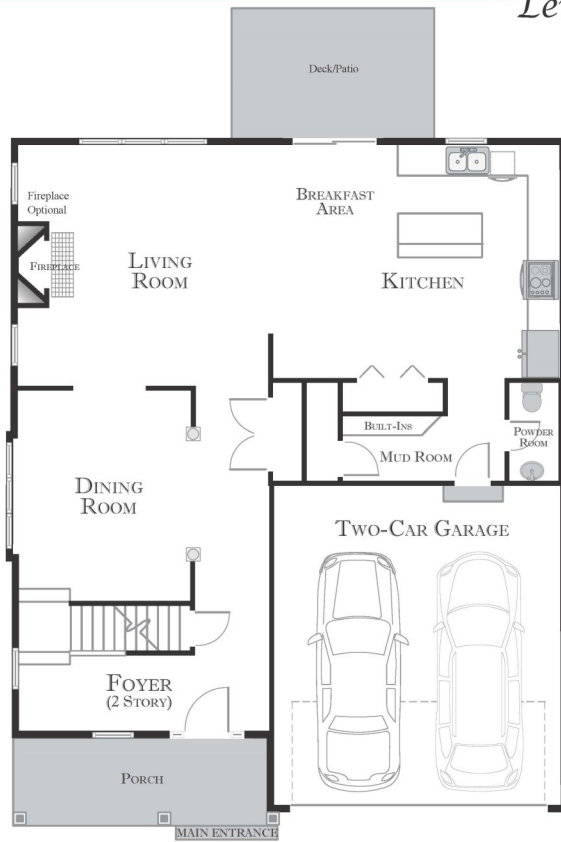

FIRST FLOOR PLAN



SECOND FLOOR PLAN

The Fields at Sherborn

A TRASK DEVELOPMENT COMMUNITY IN SHERBORN, MA 01770

Floor Plan Options Per Building:

Building	Adams 2 Bedroom	Adams 3 Bedroom	Kirkland 1 st Floor Master	Kirkland 2 Bedroom	Kirkland 3 Bedroom	Leverett 2 Bedroom	Leverett 3 Bedroom
Building A, Exterior Units						X	X
Building A, Interior Units						X	X
Building B, Exterior Units			X	X	X		
Building B, Interior Units	X	X					
Building C, Exterior Units			X	X	X		
Building C, Interior Units	X	X					
Building D, Exterior Units			X	X	X		
Building D, Interior Units	X	X					
Building E, Exterior Units			X	X	X		
Building E, Interior Units	X	X					
Building F, Exterior Units			X	X	X		
Building F, Interior Units	X	X					
Building G, Exterior Units			X	X	X		
Building G, Interior Units	X	X					
Building H, Exterior Units			X	X	X		
Building H, Interior Units	X	X					
Building J, Exterior Units			X	X	X		
Building J, Interior Units	X	X					