
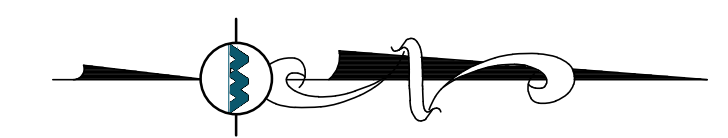


REAR-LOAD GARBAGE TRUCK

	FEET
WIDTH	: 8.00
TRACK	: 8.00
LOCK TO LOCK TIME	: 6.0
STEERING ANGLE	: 27.4

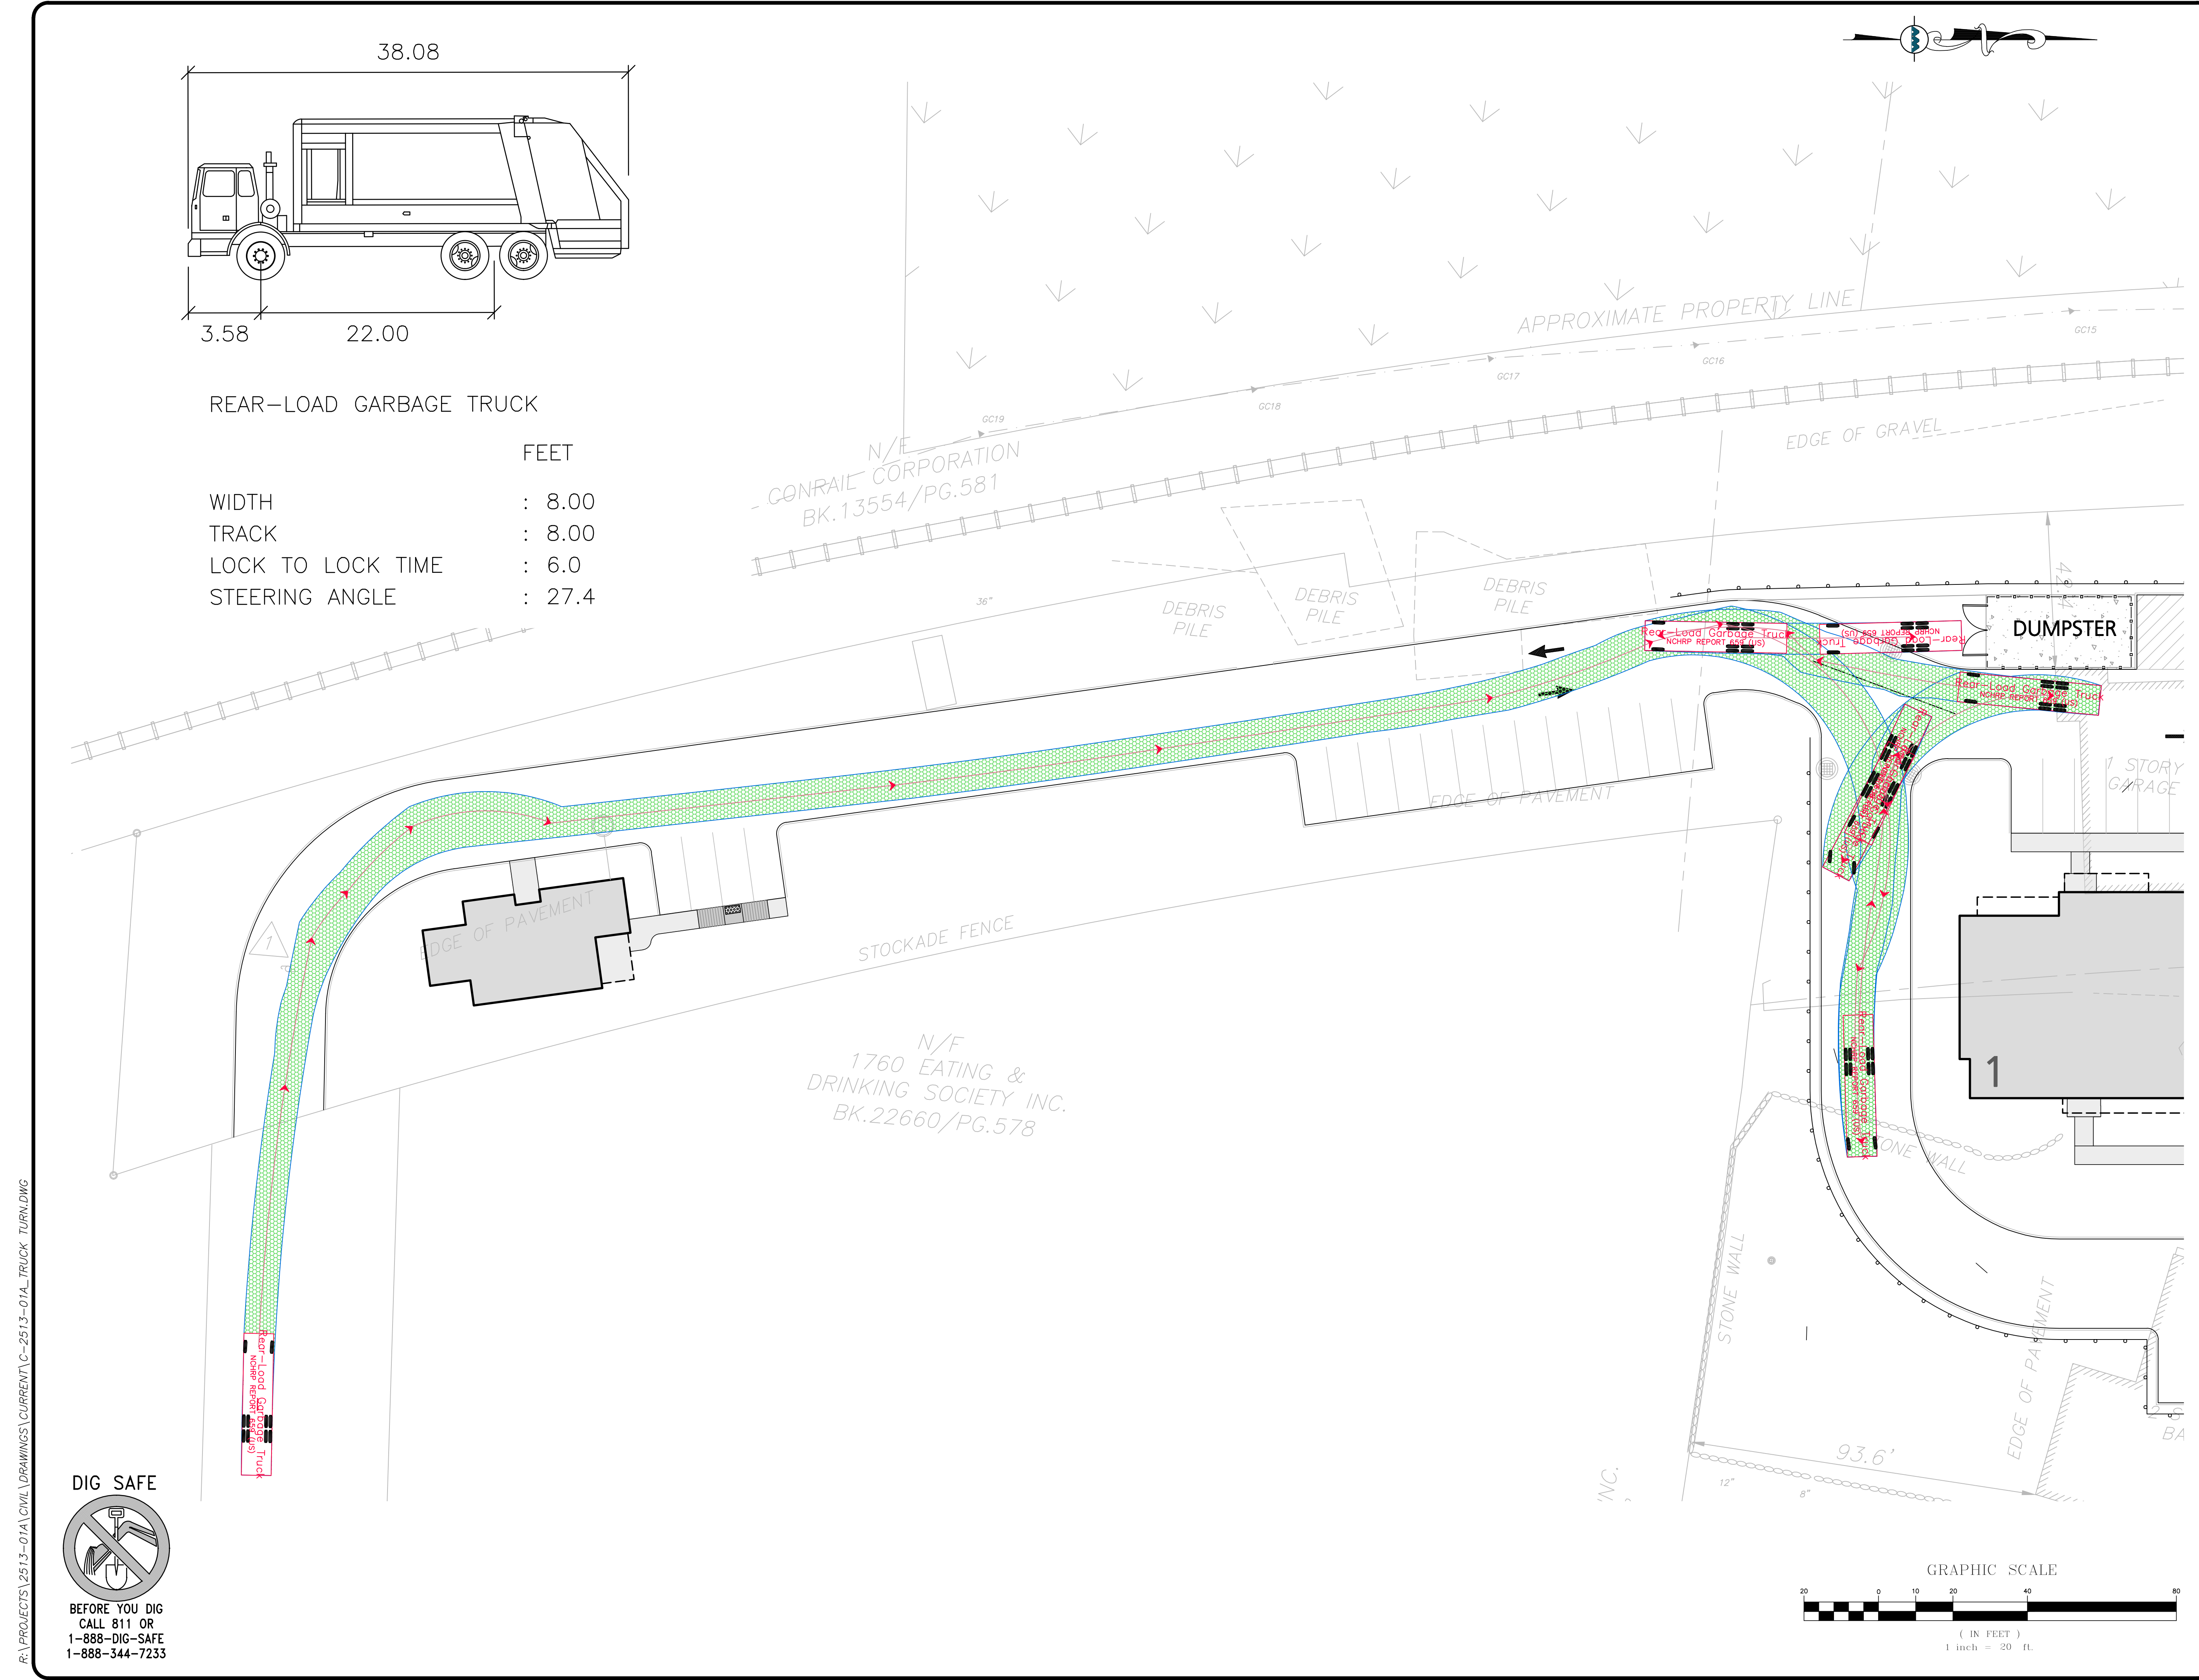

R:\PROJECTS\2513-01A\CIVIL\DRAWINGS\CURRENT\C-2513-01A\_TRUCK\_TURN.DWG

**DIG SAFE**

BEFORE YOU DIG  
CALL 811 OR  
1-888-DIG-SAFE  
1-888-344-7233

REV	DATE	DESCRIPTION

APPLICANT/OWNER:  
BASKY ESTATE REALTY TRUST  
23 HUNTING LANE  
SHERBORN, MA 01770

PROJECT:  
**THE PINES RESIDENCES**  
41 NORTH MAIN STREET  
SHERBORN, MA

PROJECT NO. 2513-01A    DATE: 10-23-20  
SCALE: 1" = 20'    DWG. NAME: C2513-01A  
DESIGNED BY: ARM    CHECKED BY: MAM

PREPARED BY:

**ALLEN & MAJOR ASSOCIATES, INC.**  
civil engineering • land surveying  
environmental consulting • landscape architecture  
www.allenmajor.com  
100 COMMERCE WAY  
WOBURN MA 01801  
TEL: (781) 935-6889  
FAX: (781) 935-2896

WOBURN, MA • LAKEVILLE, MA • MANCHESTER, NH

THIS DRAWING HAS BEEN PREPARED IN ELECTRONIC FORMAT. CLIENT/CLIENT'S REPRESENTATIVE OR CONSULTANT MAY BE PROVIDED COPIES OF DRAWINGS AND SPECIFICATIONS ON MAGNETIC MEDIA FOR HIS/HER INFORMATION AND USE FOR SPECIFIC APPLICATION TO THIS PROJECT. DUE TO THE POTENTIAL THAT THE MAGNETIC INFORMATION MAY BE MODIFIED UNINTENTIONALLY OR OTHERWISE, ALLEN & MAJOR ASSOCIATES, INC. MAY REMOVE ALL INDICATION OF THE DOCUMENT'S AUTHORSHIP ON THE MAGNETIC MEDIA. PRINTED REPRESENTATIONS OF THE DRAWINGS AND SPECIFICATIONS ISSUED SHALL BE THE ONLY RECORD COPIES OF ALLEN & MAJOR ASSOCIATES, INC.'S WORK PRODUCT.

DRAWING TITLE: <b>TRUCK TURN PLAN 1</b>	SHEET No. <b>TR-1</b>
--	--------------------------

