



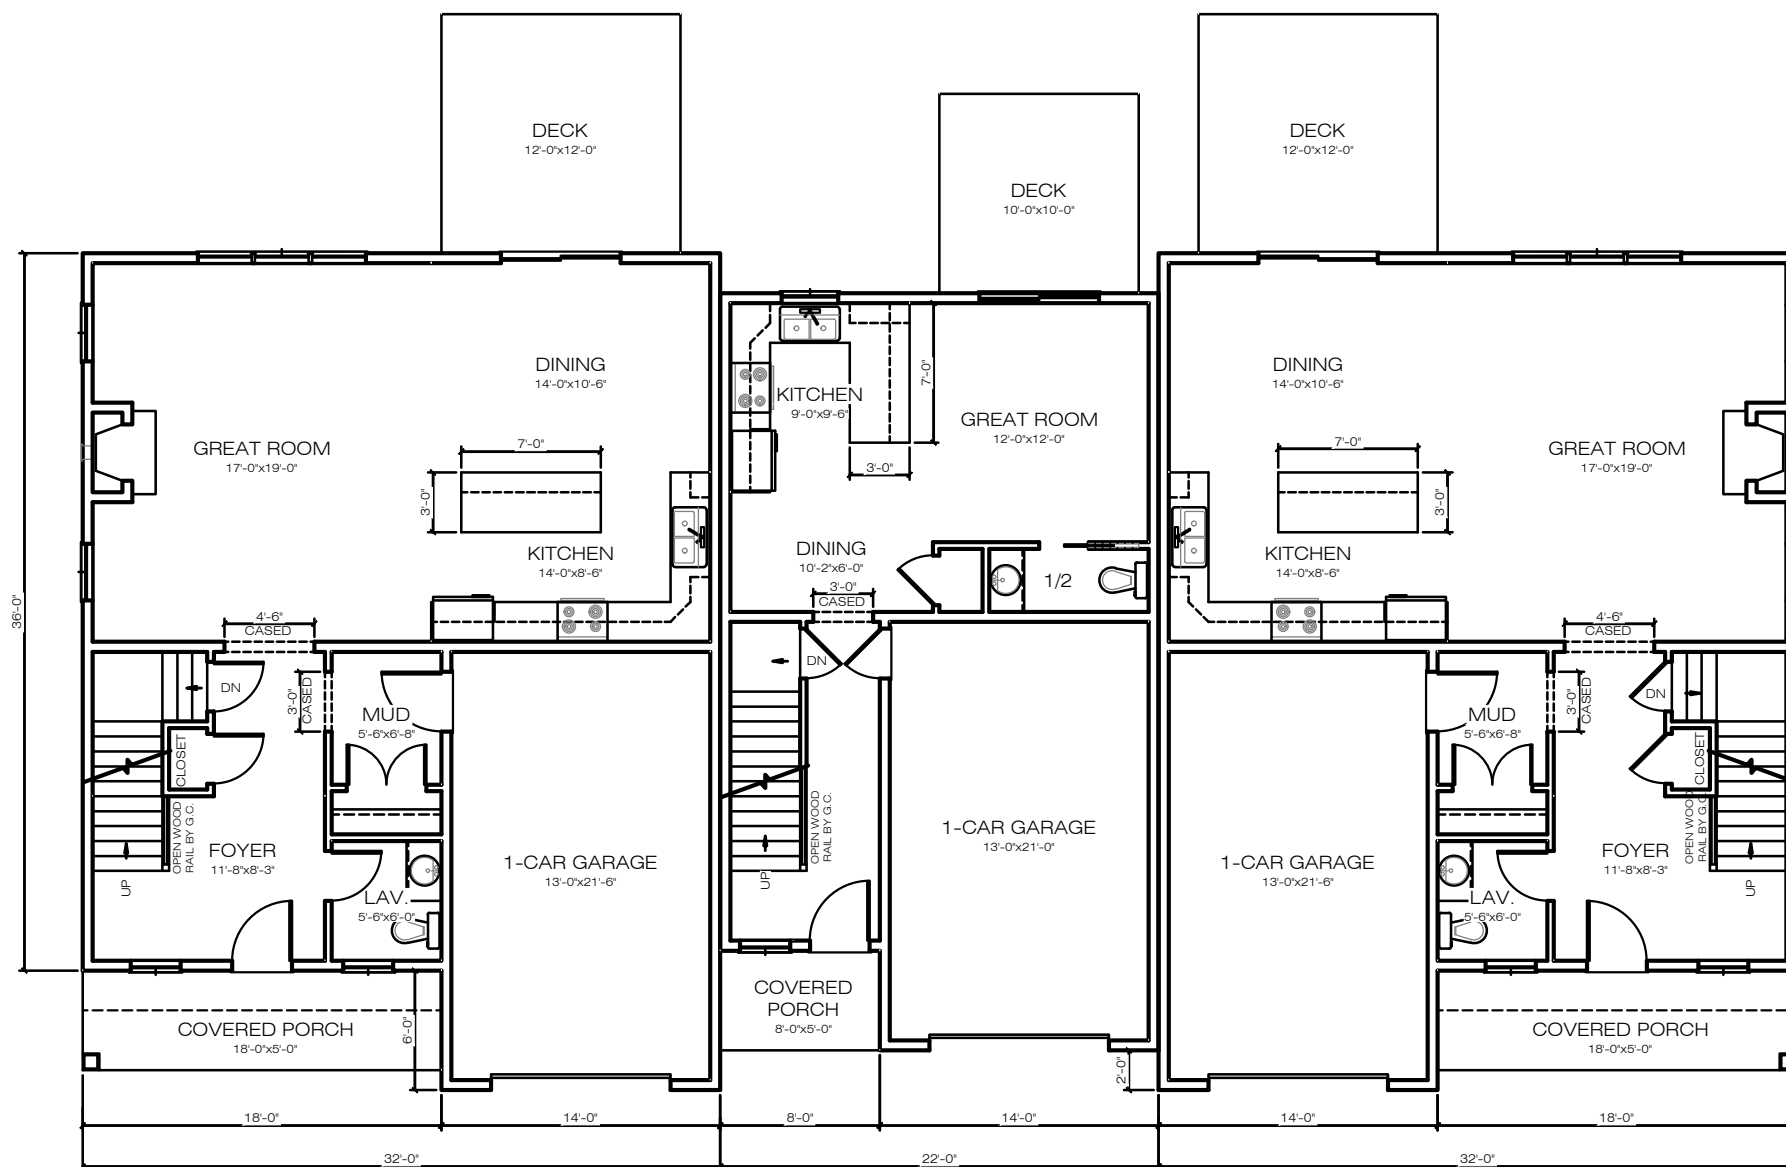

2-BED FIRST FLOOR
936 SQFT

1-BED FIRST FLOOR
503 SQFT

3-BED FIRST FLOOR
936 SQFT

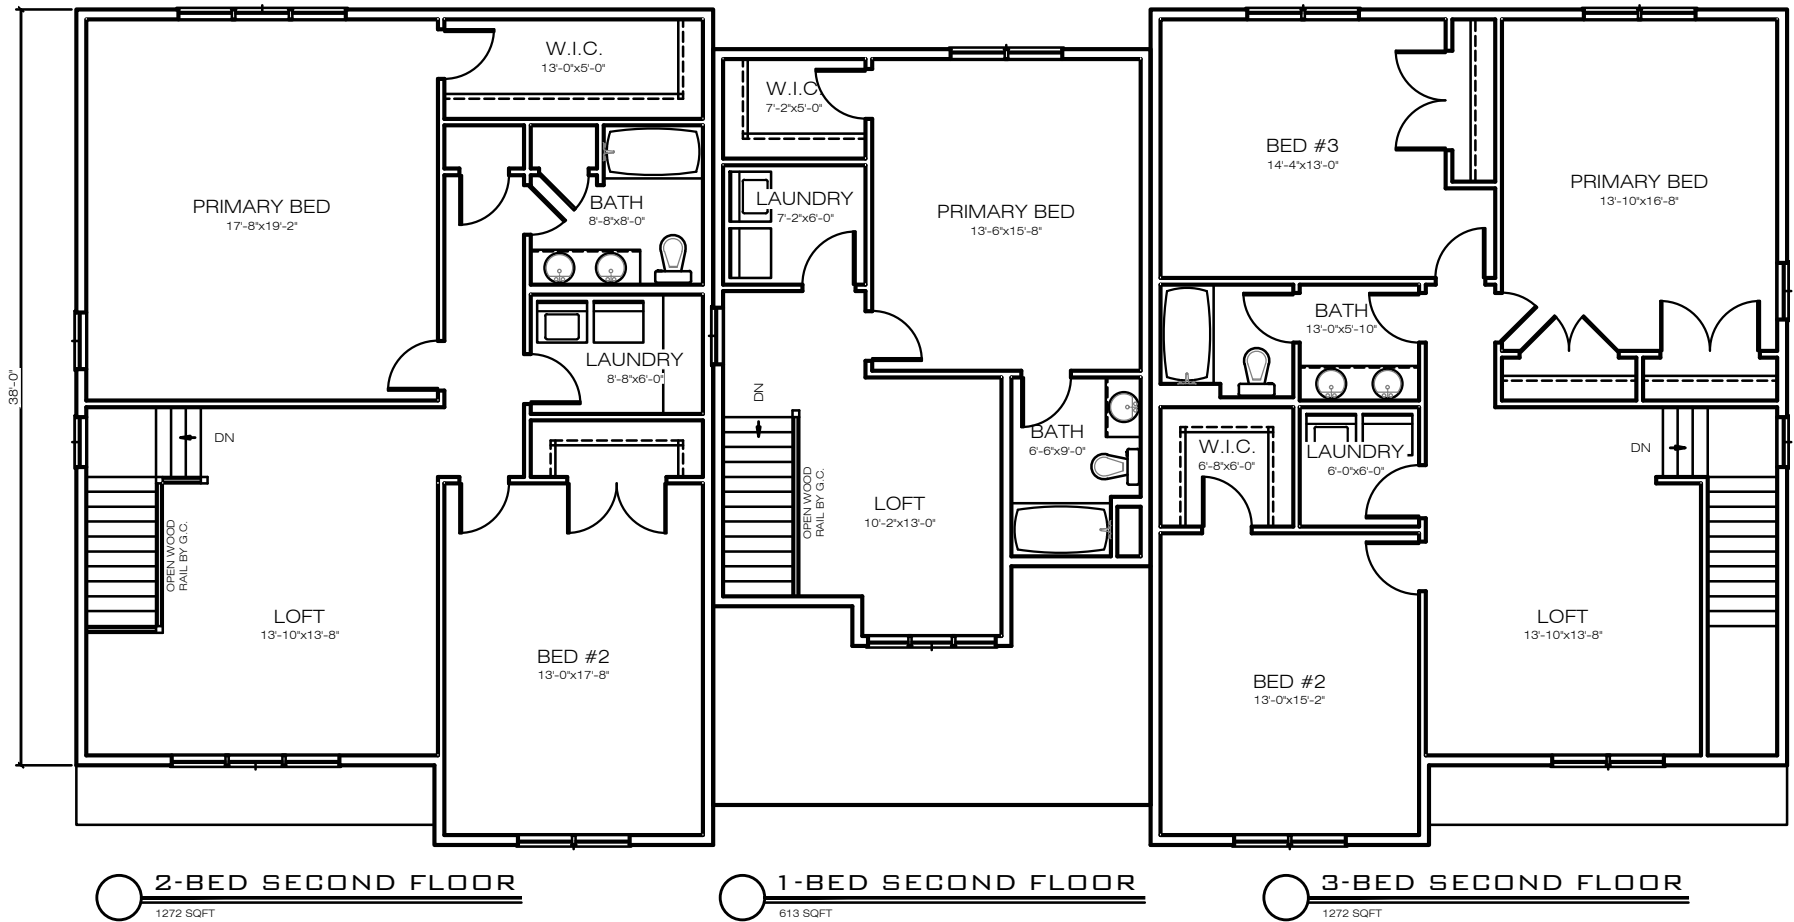



 BUILDING TYPE T3