

PROPOSED MULTI-FAMILY RESIDENTIAL DEVELOPMENT

41 NORTH MAIN STREET
SHERBORN, MA, 01770

OWNER/APPLICANT: BARKSY ESTATE REALTY TRUST

REV	DATE	DESCRIPTION
		ISSUE TYPE: ISSUED TO HAC
		ISSUE DATE: 09/27/2024
		PROJECT NUMBER: 23048
		DRAWN BY: DTB/MJH CHECKED BY: DTB



Copyright (c) by Highpoint Engineering, Inc.
All Rights Reserved.

SHEET TITLE:

**FIRE TRUCK
TURN PLAN
(EXIT)**


EXHIBIT 4

ISSUED FOR: HOUSING APPEALS
COMMITTEE (HAC)

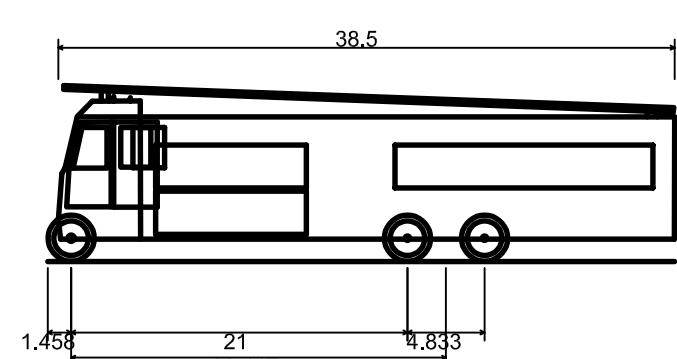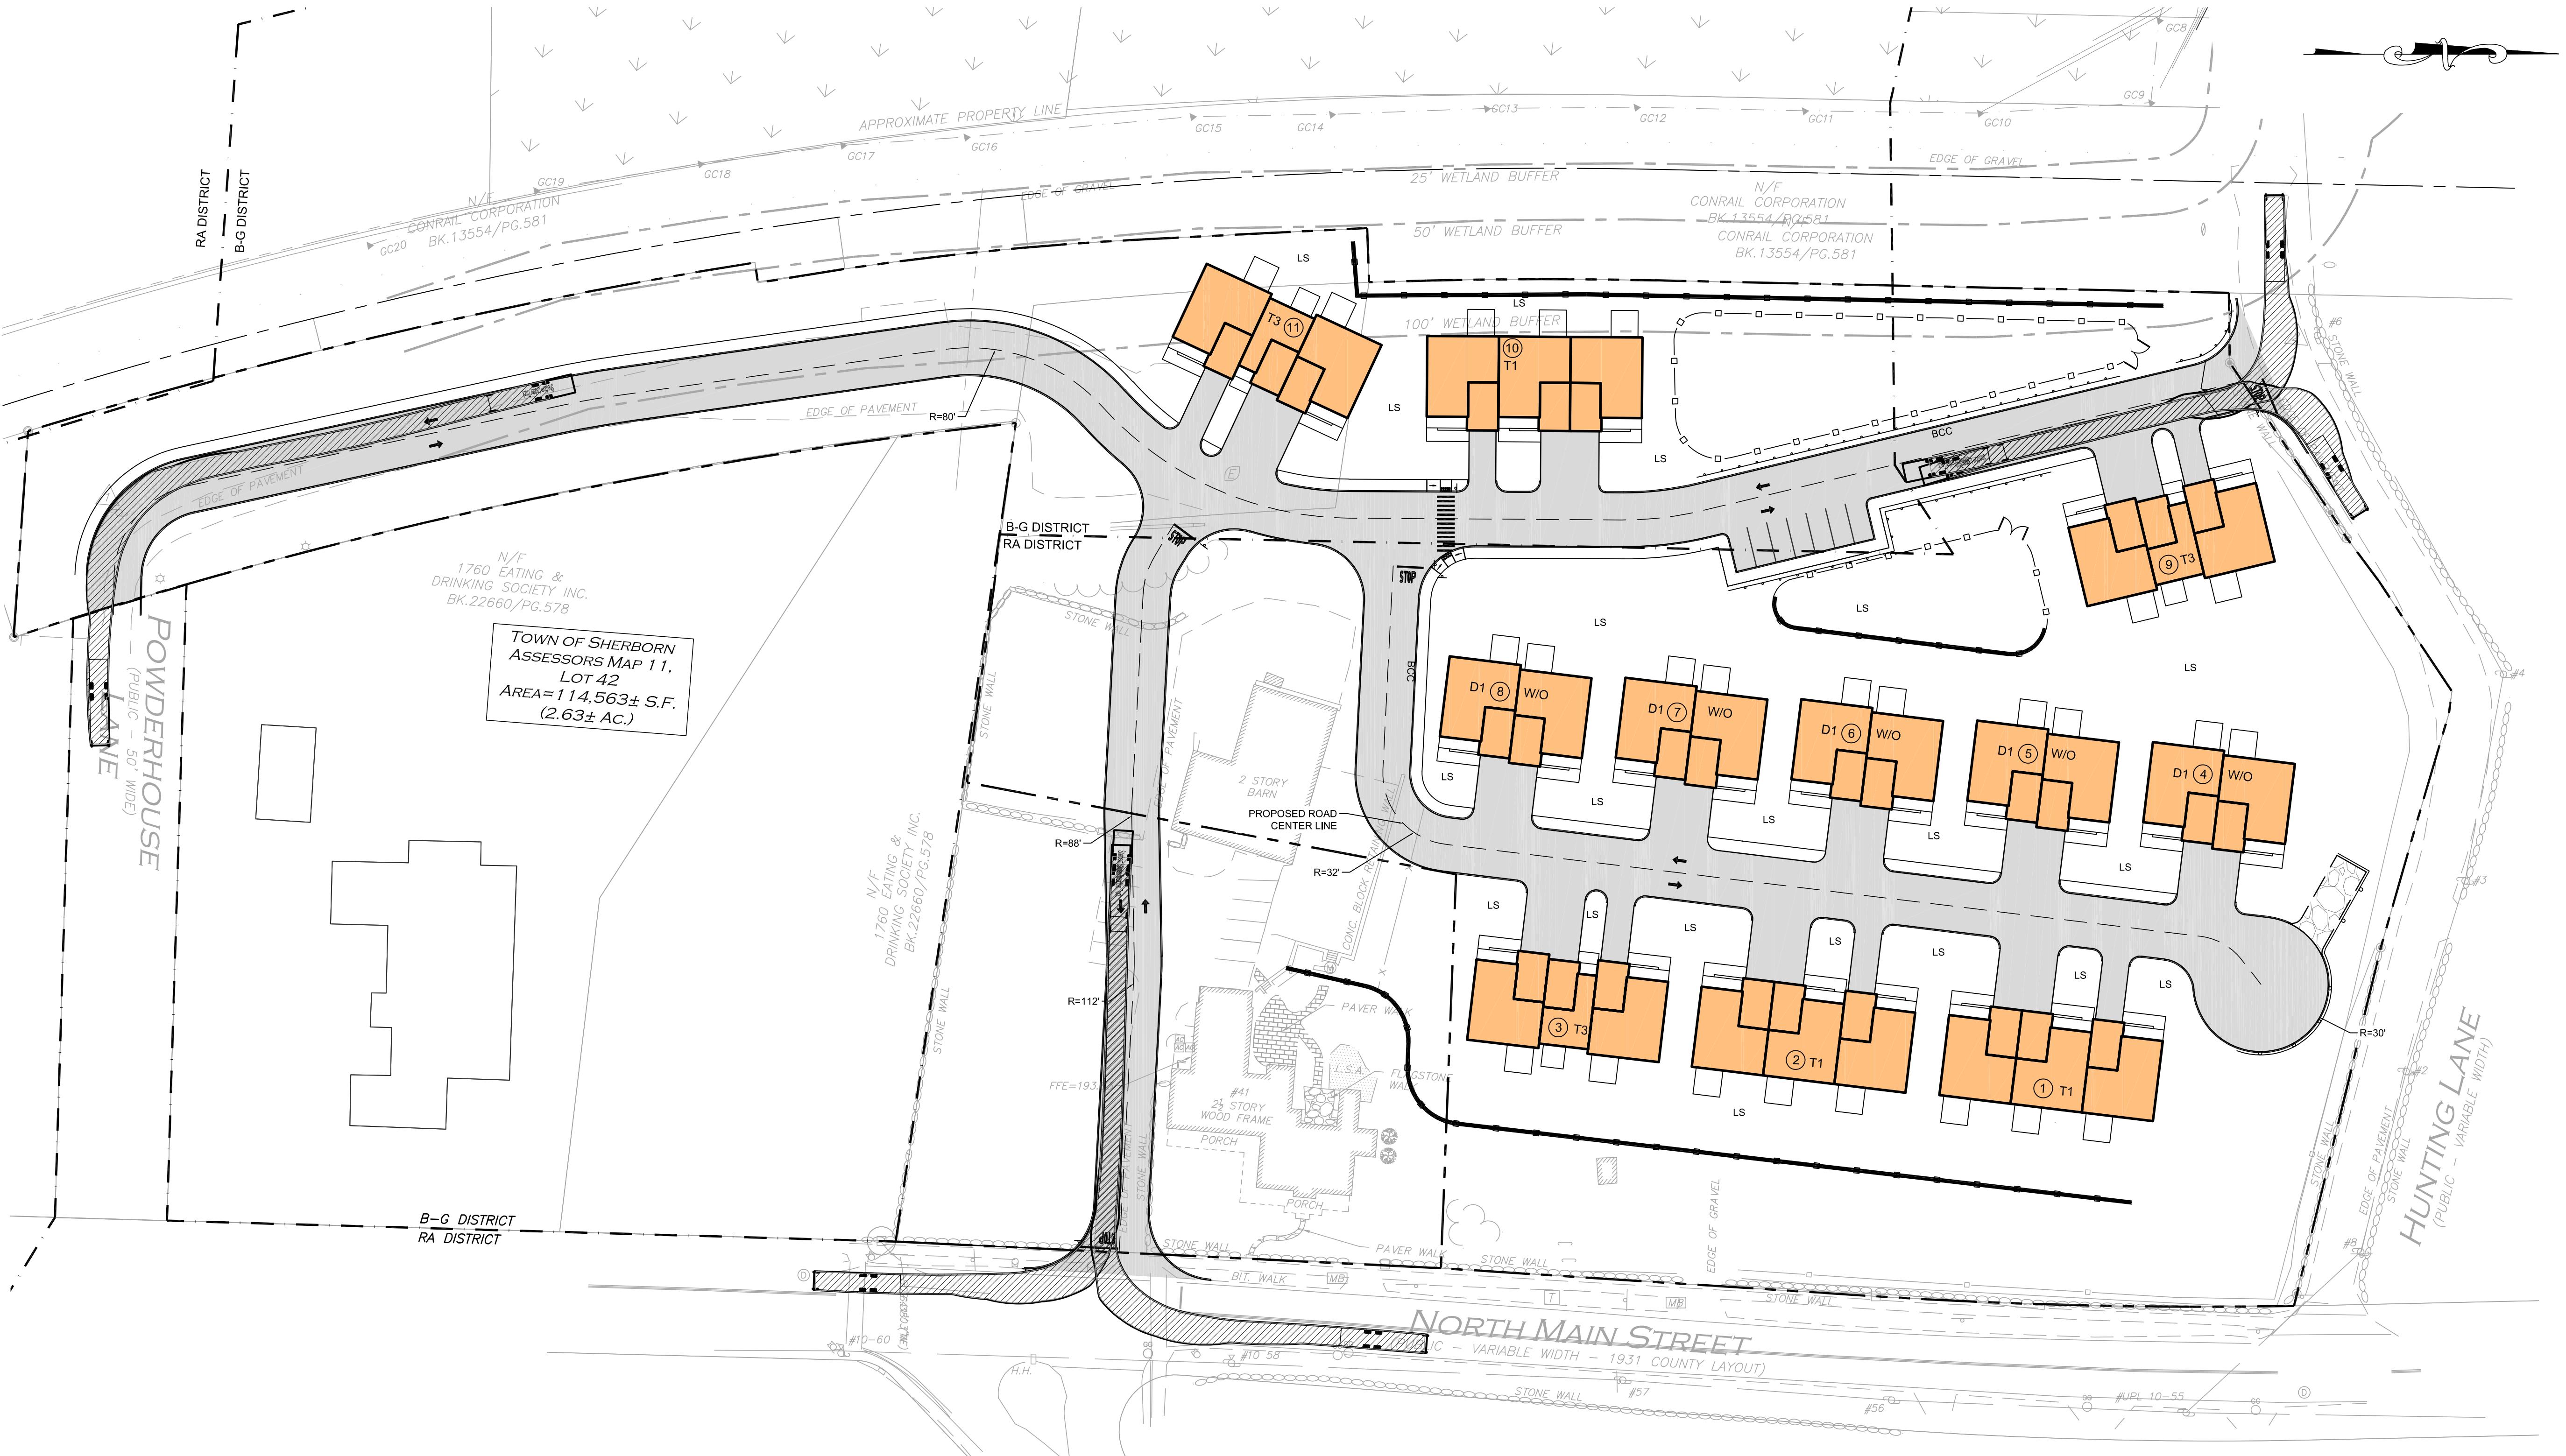

Sherborn Ladder Truck
Overall Length
Overall Width
Overall Body Height
Min Body Ground Clearance
Track Width
Lock-to-lock time
Max Wheel Angle

39.158ft
8.333ft
11.000ft
1.393ft
8.333ft
6.00s
45.00°

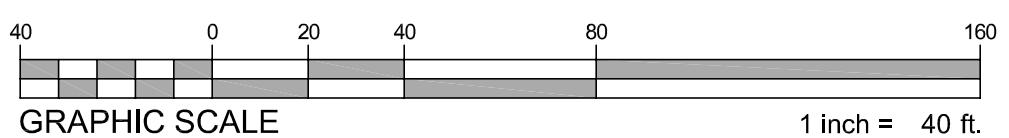

GRAPHIC SCALE
1 inch = 40 ft.